





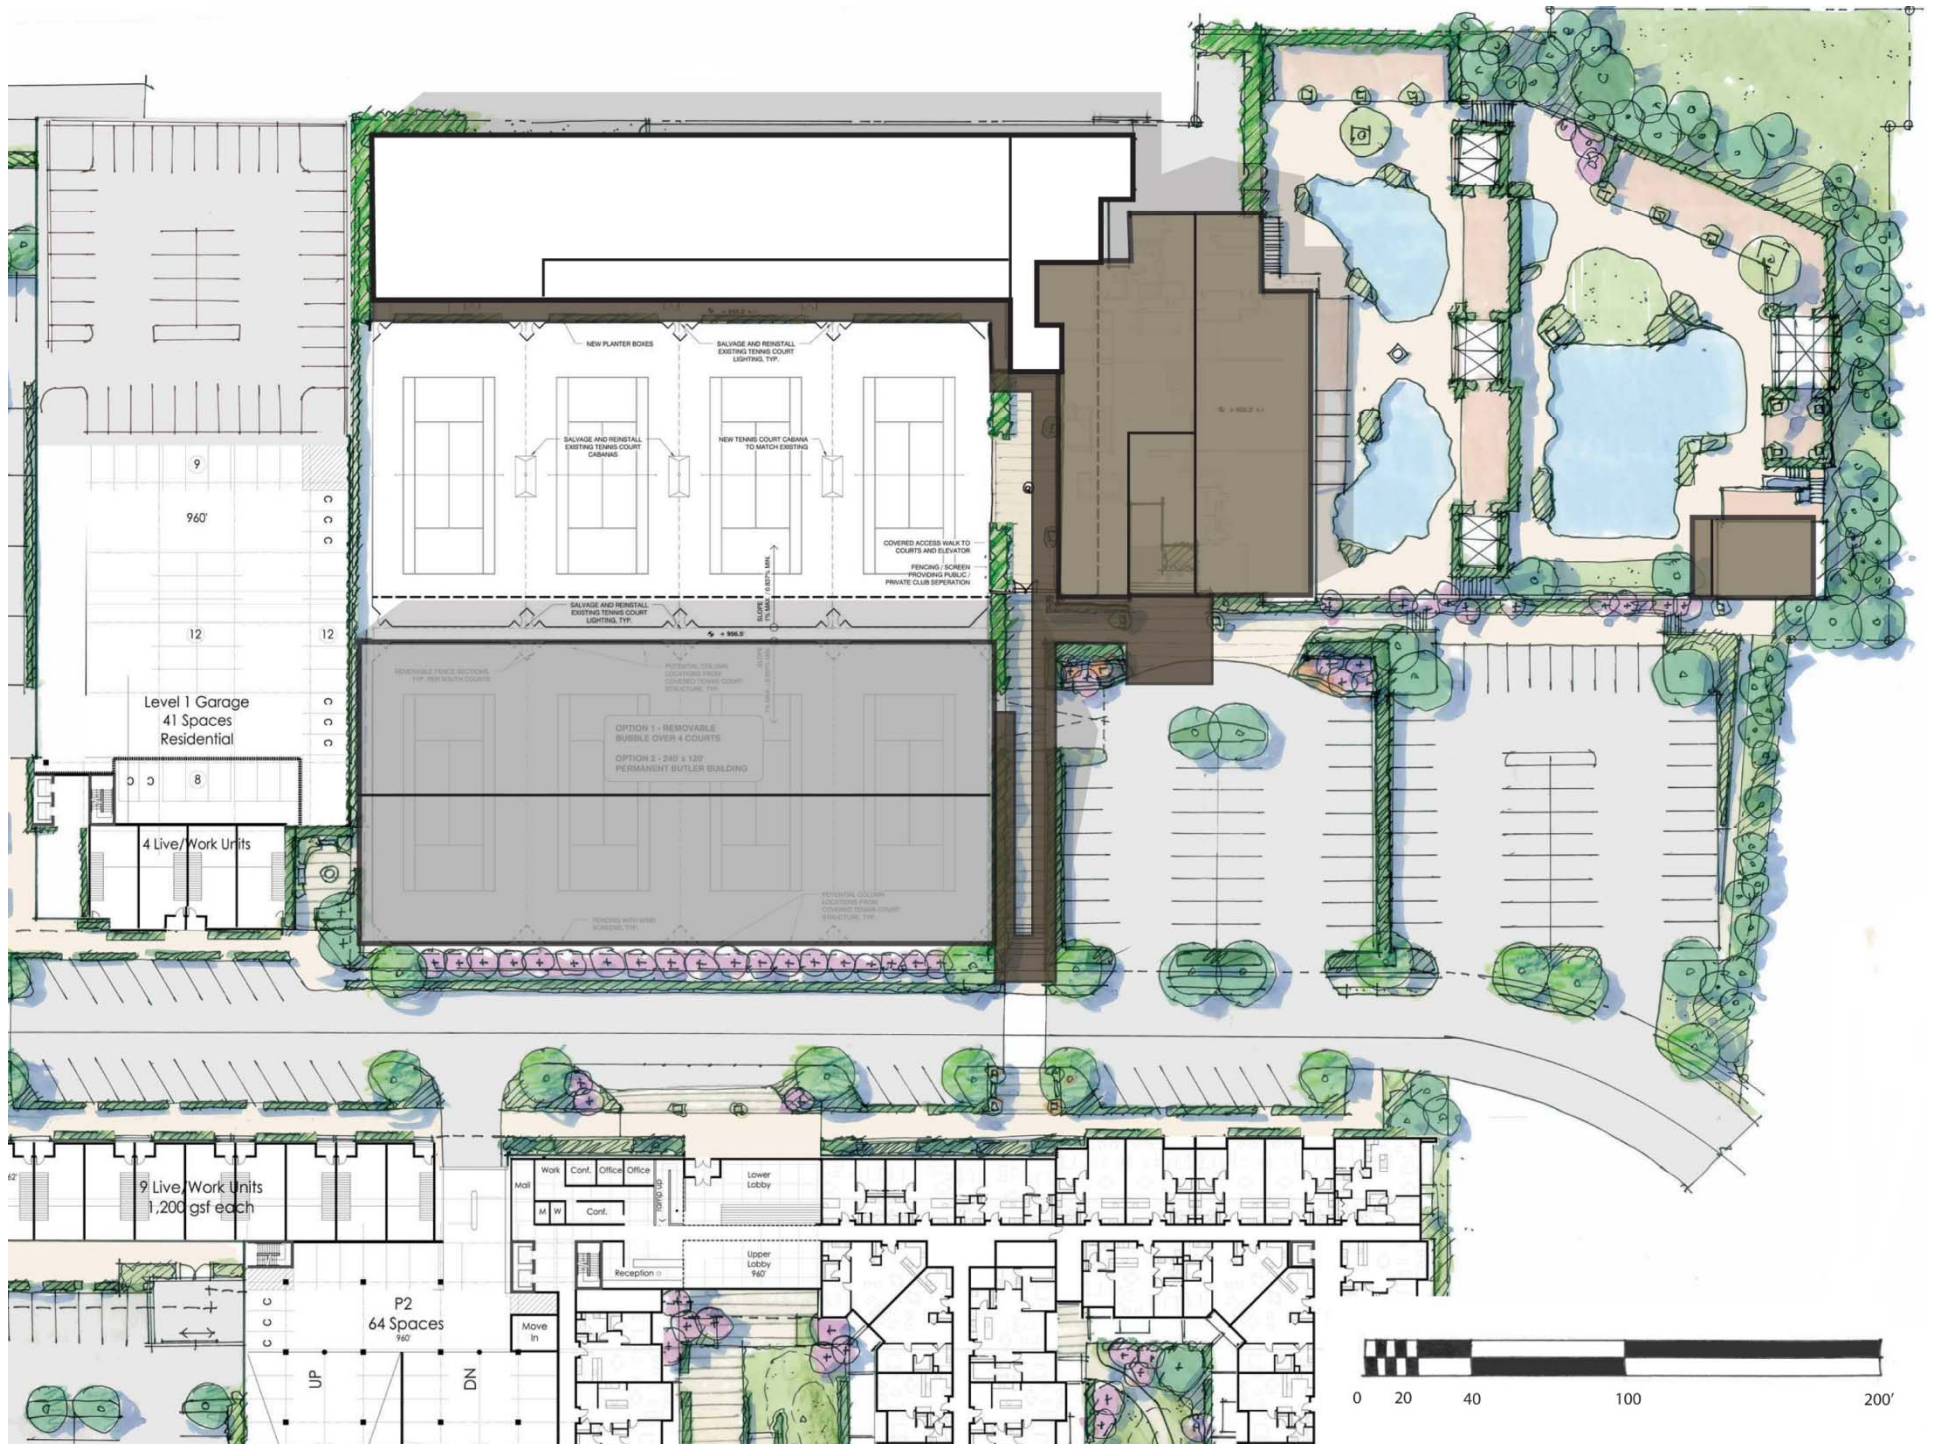

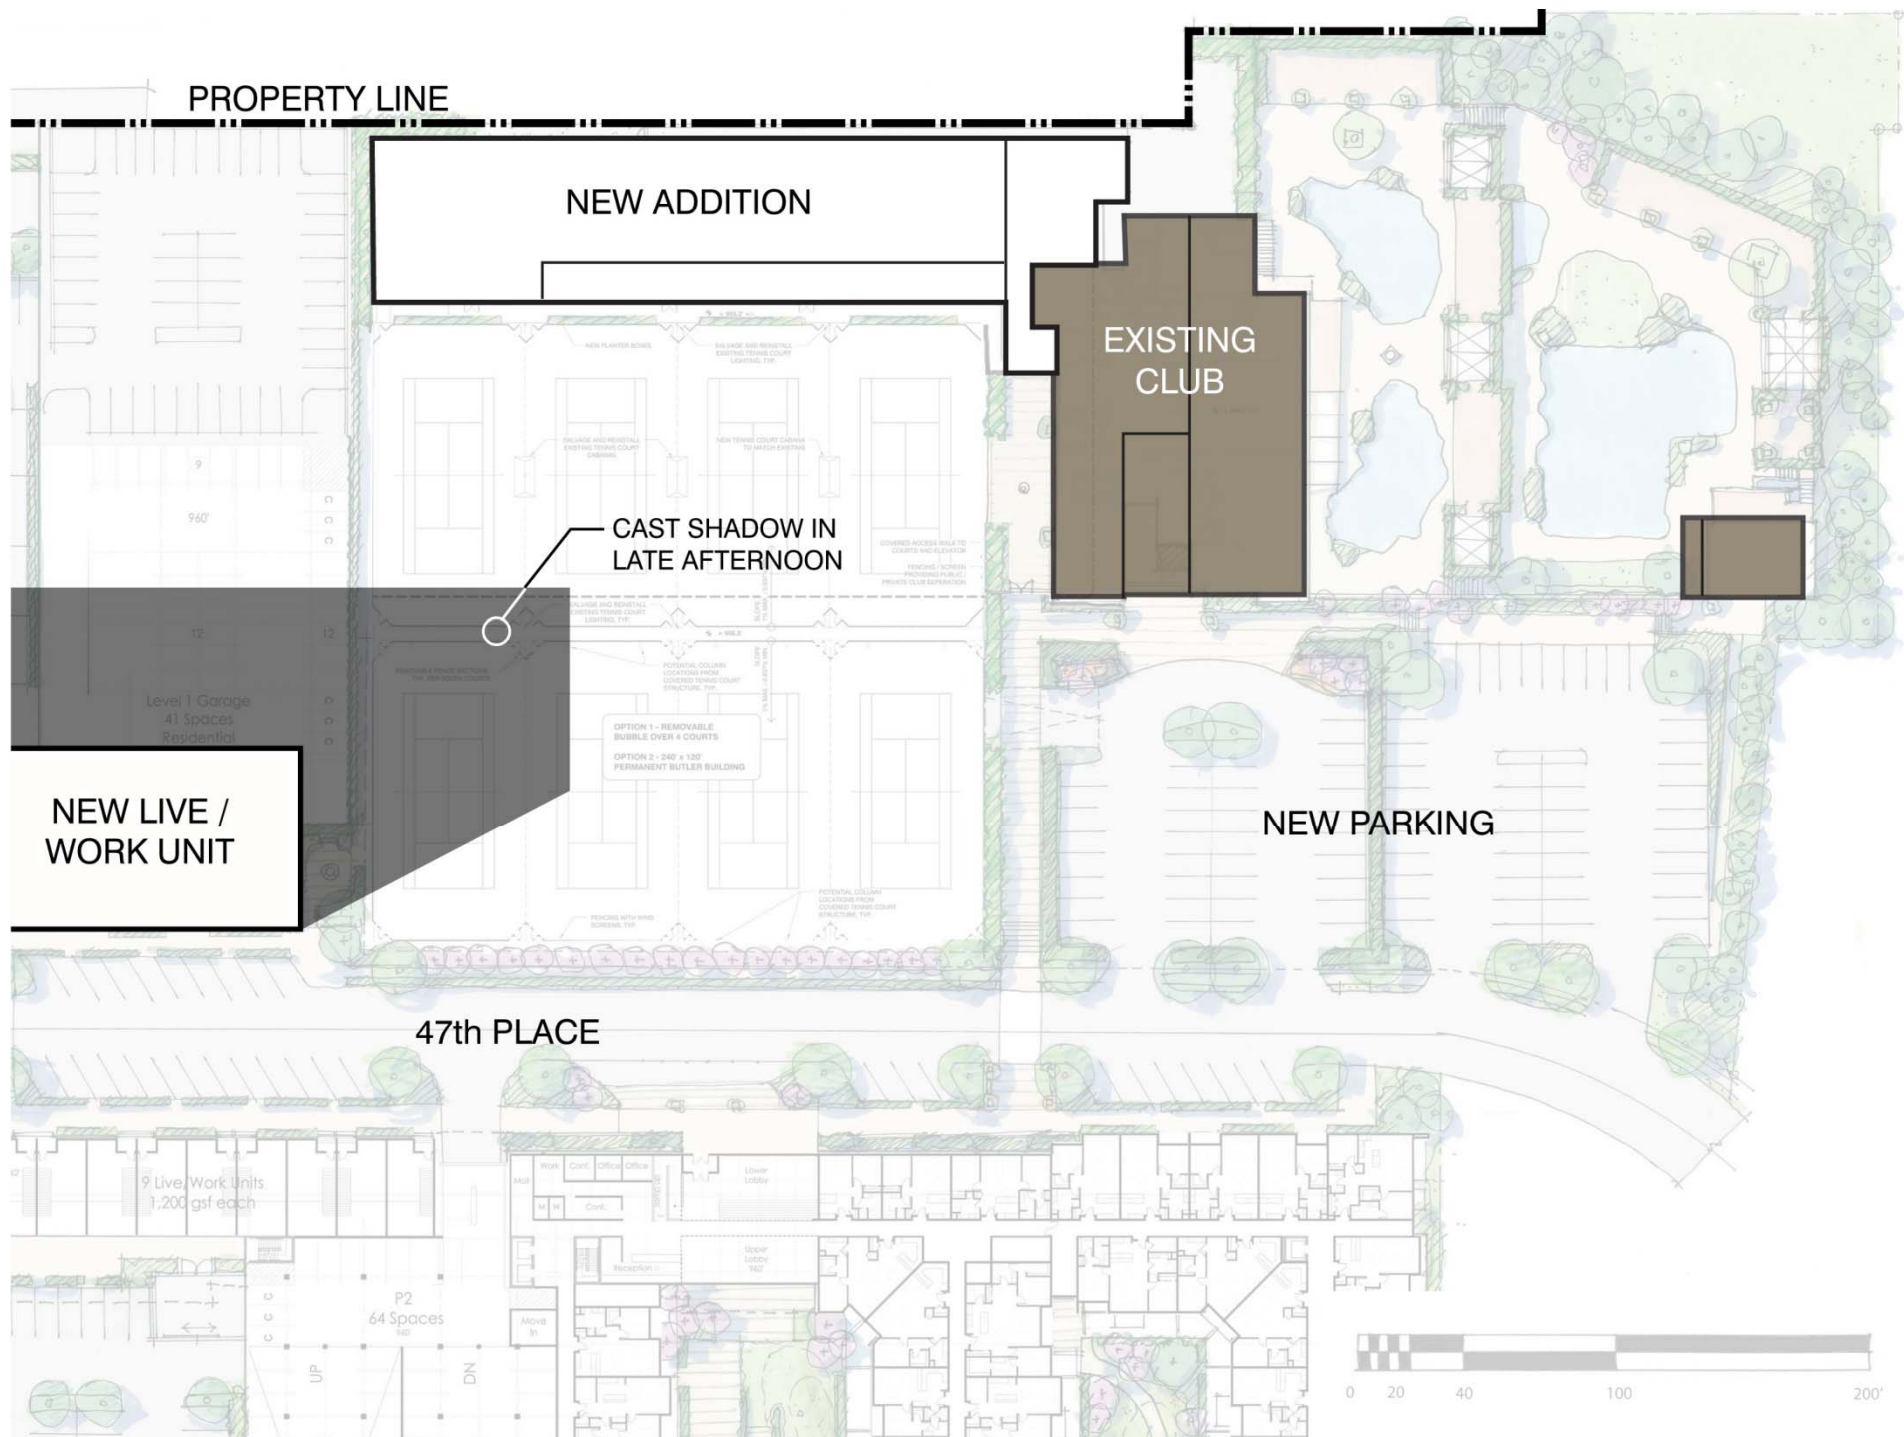

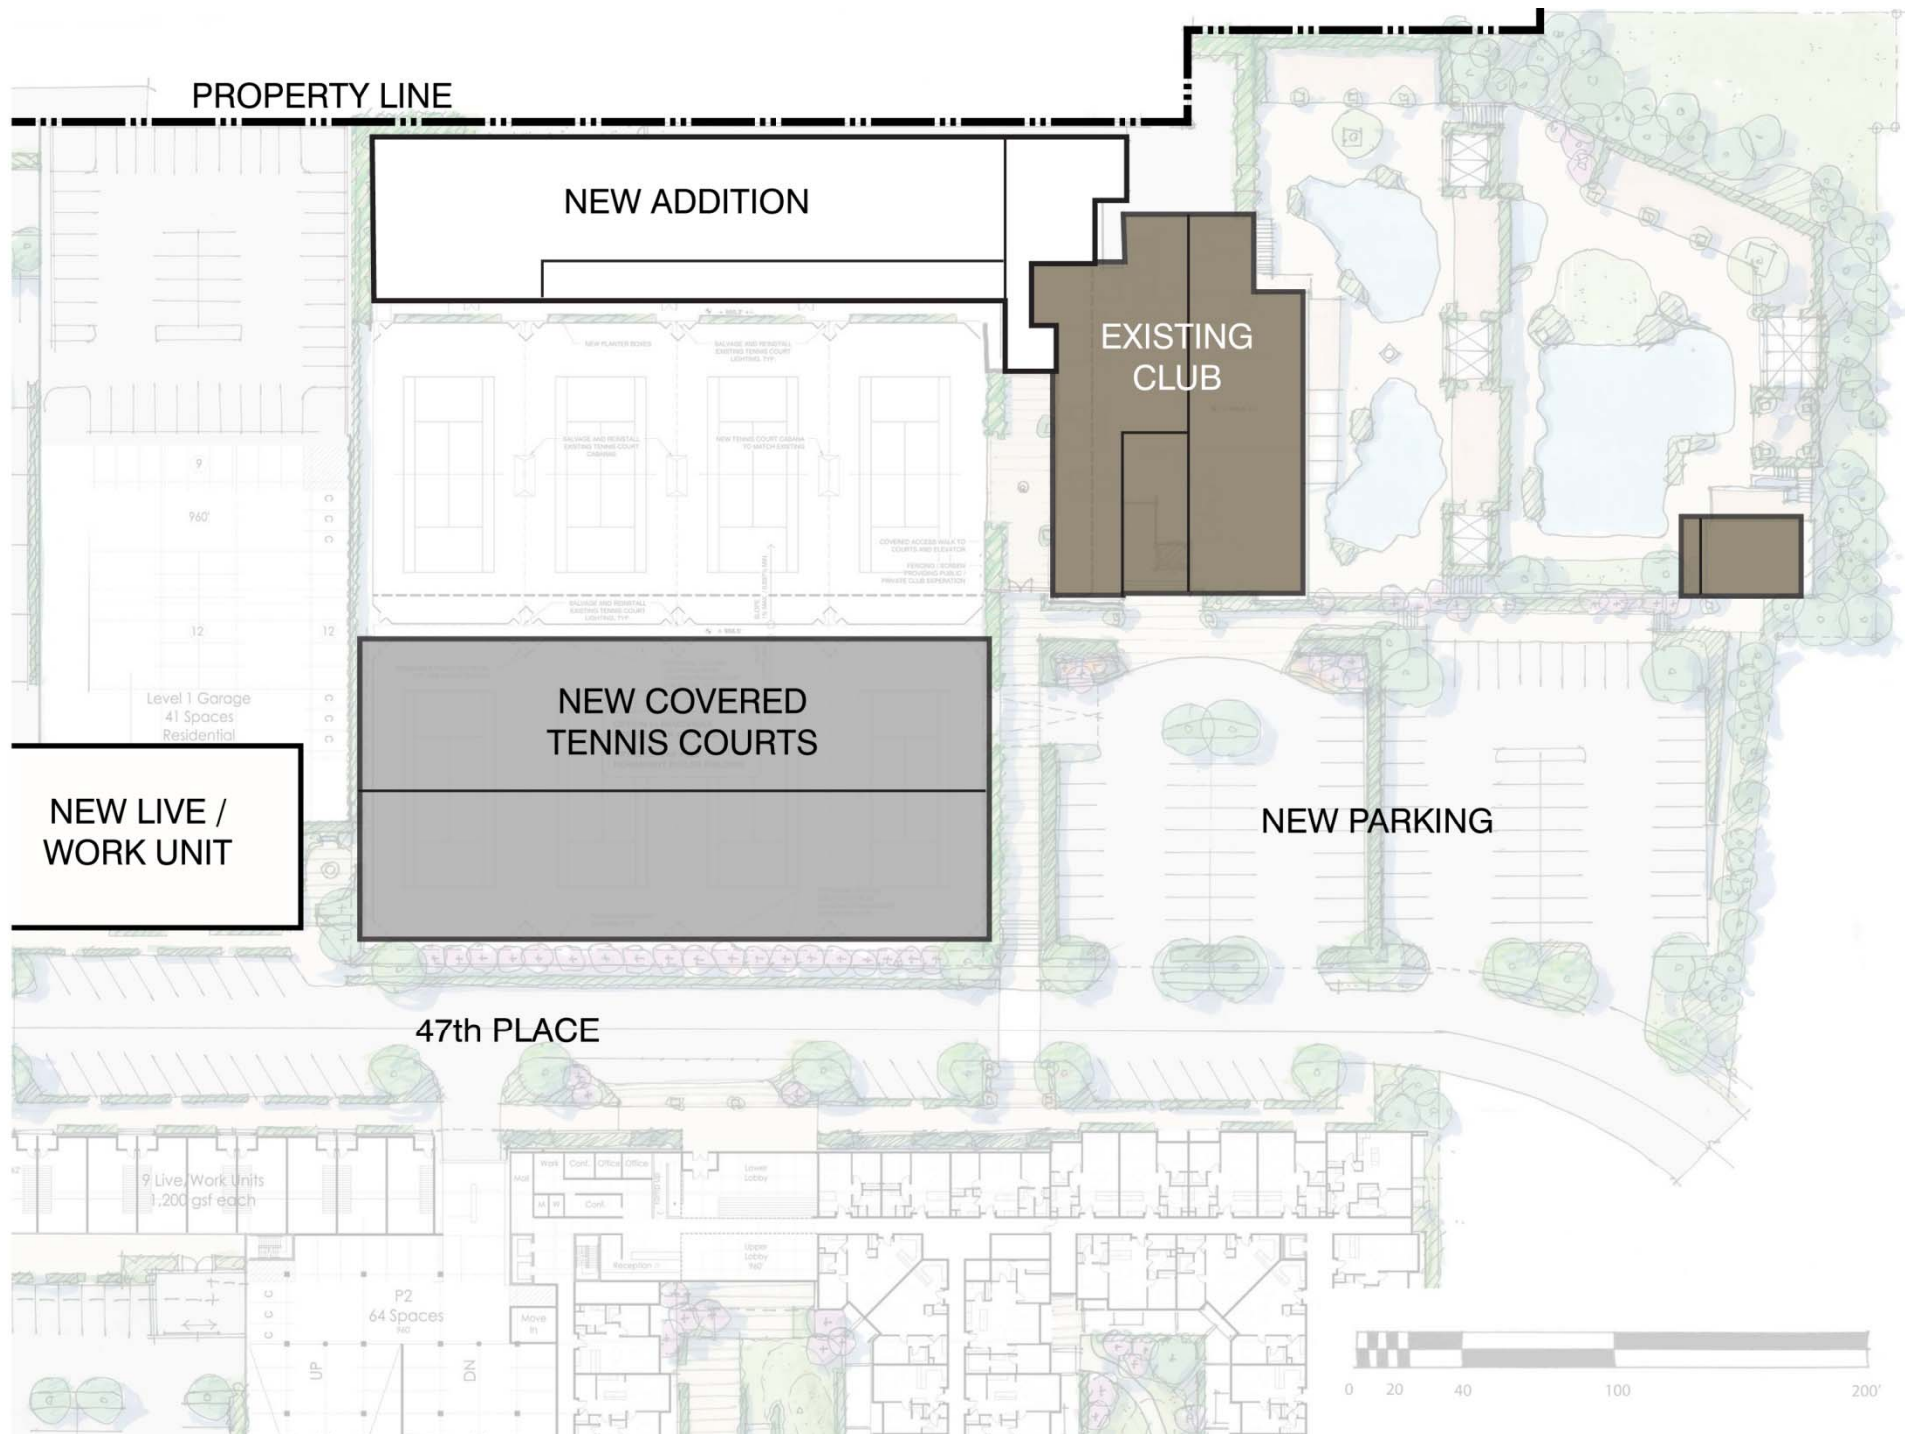


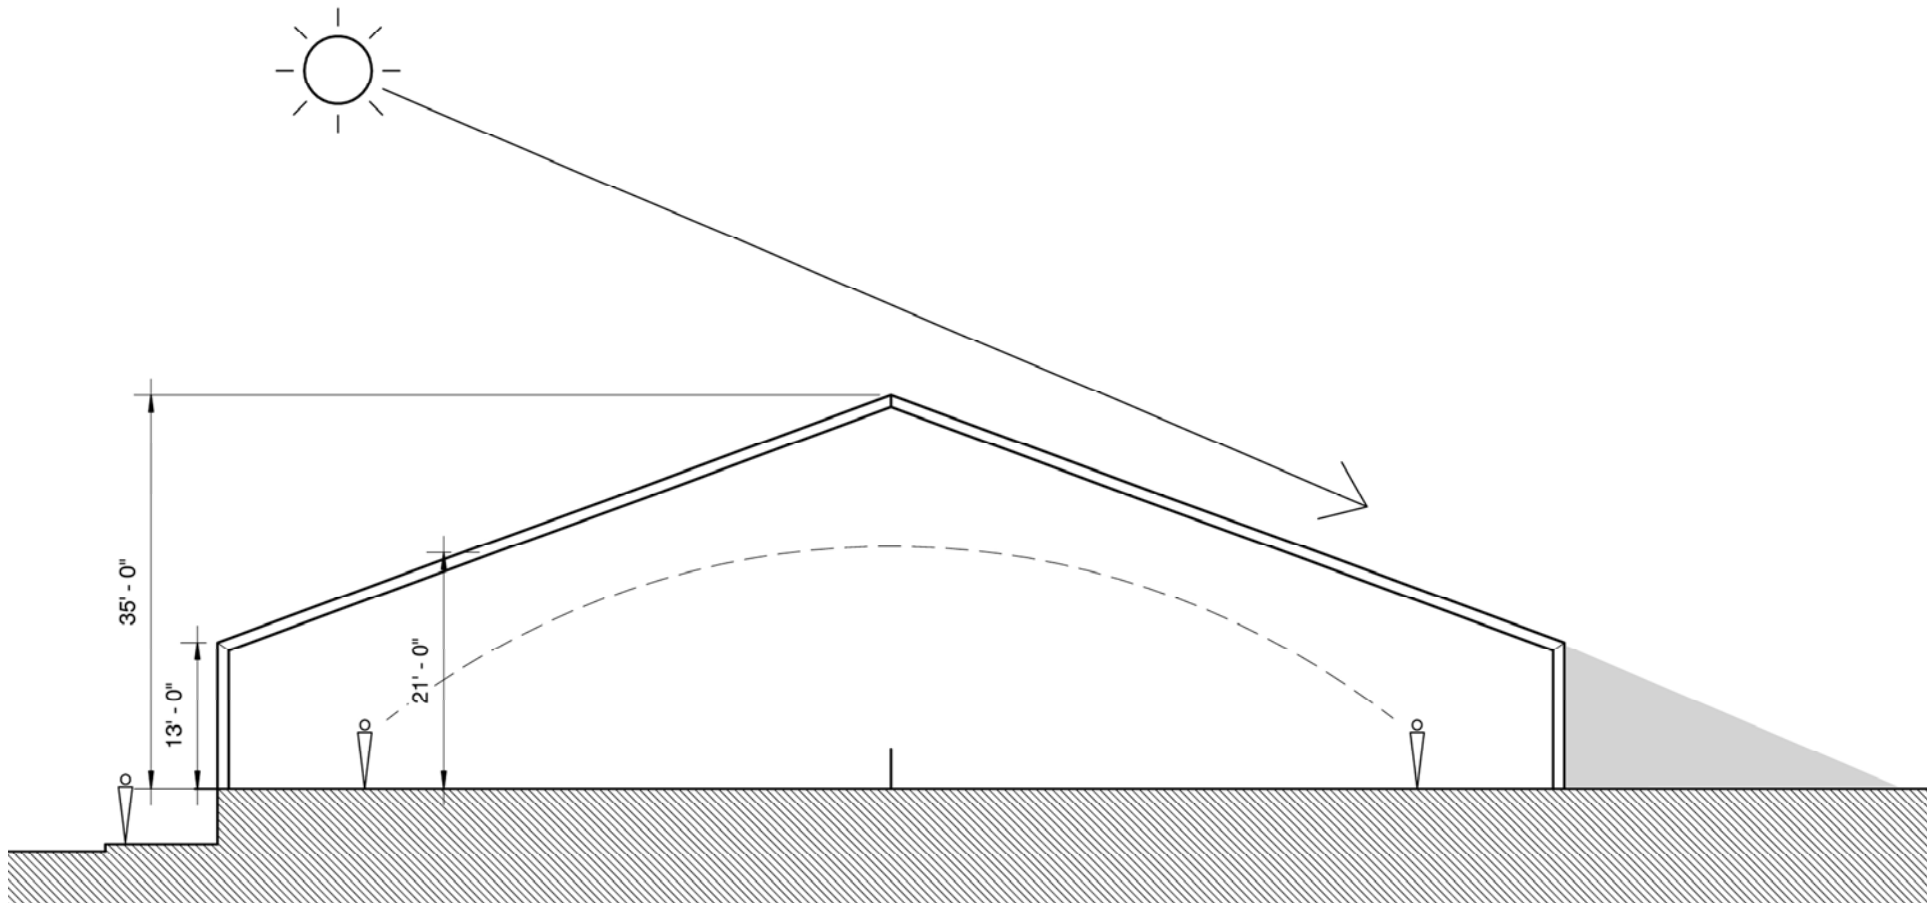











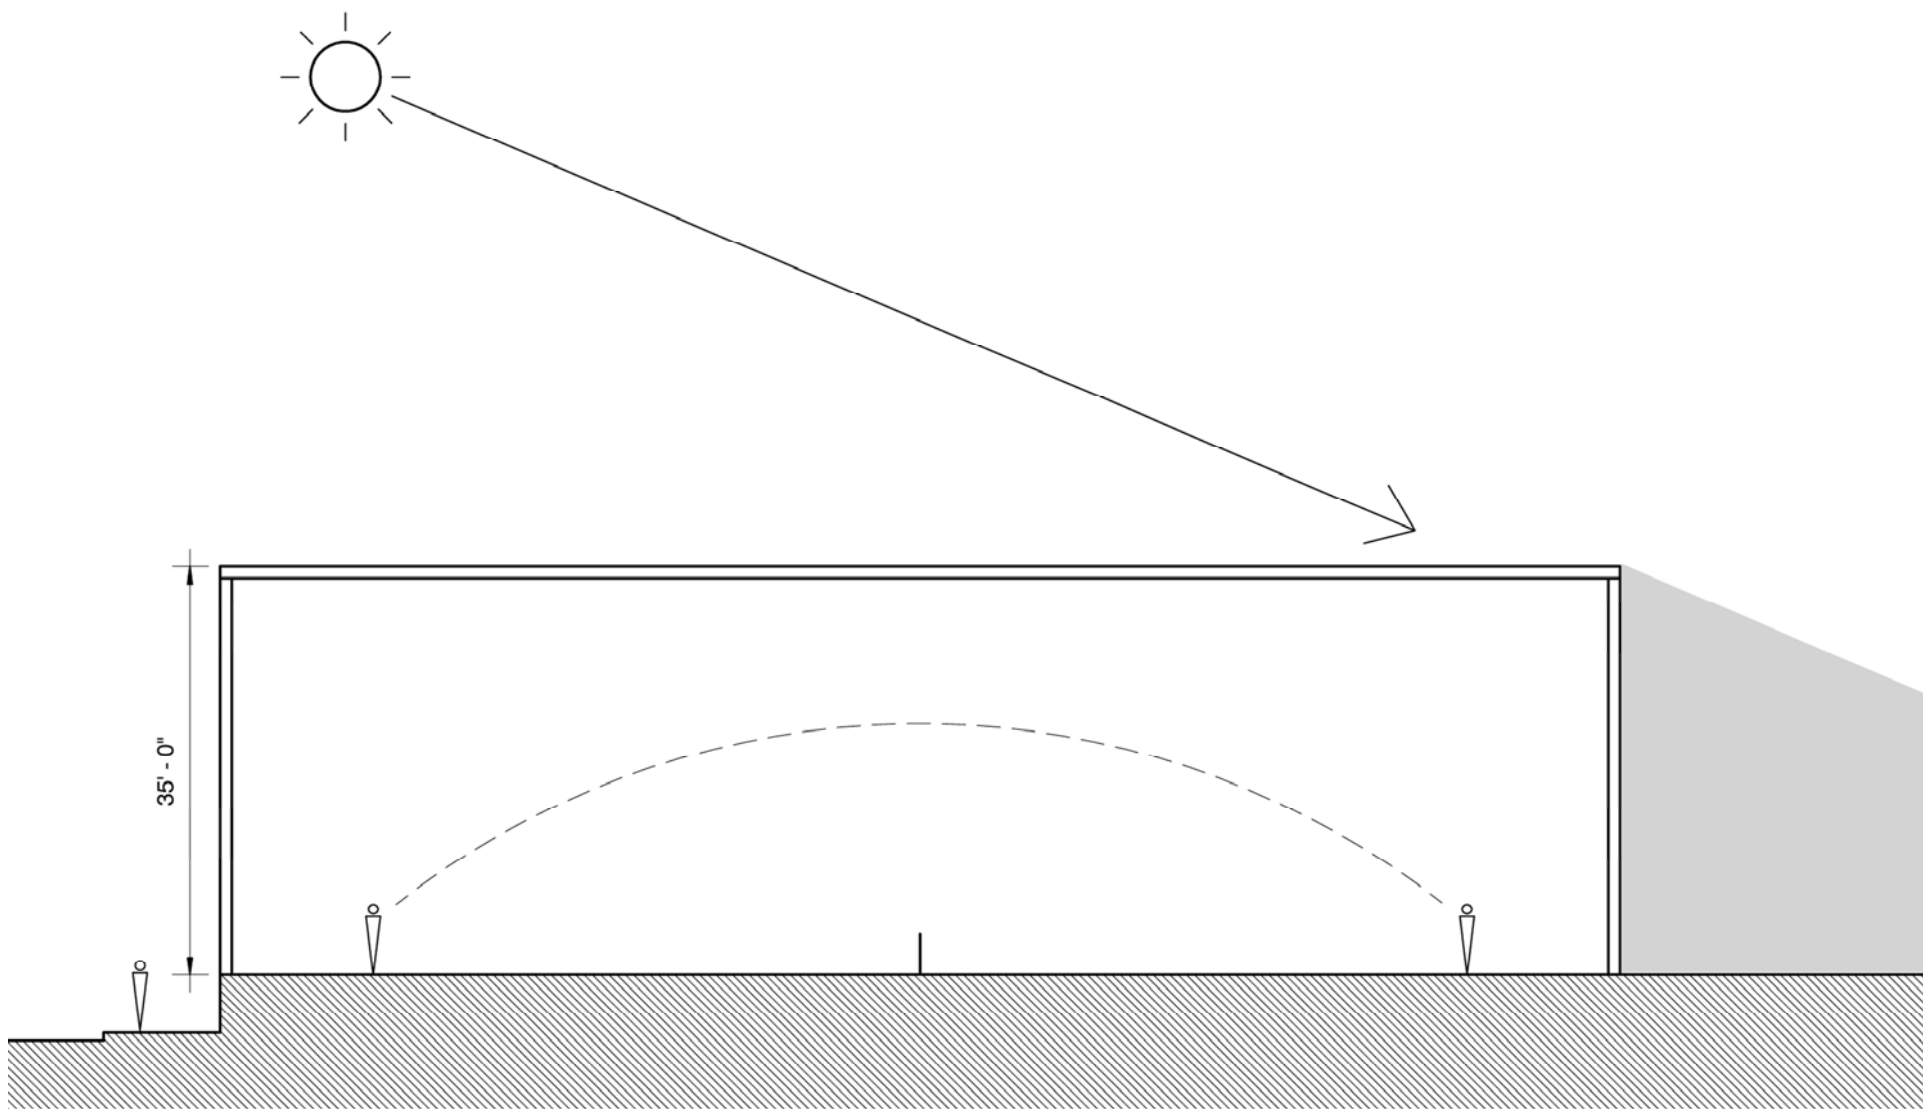

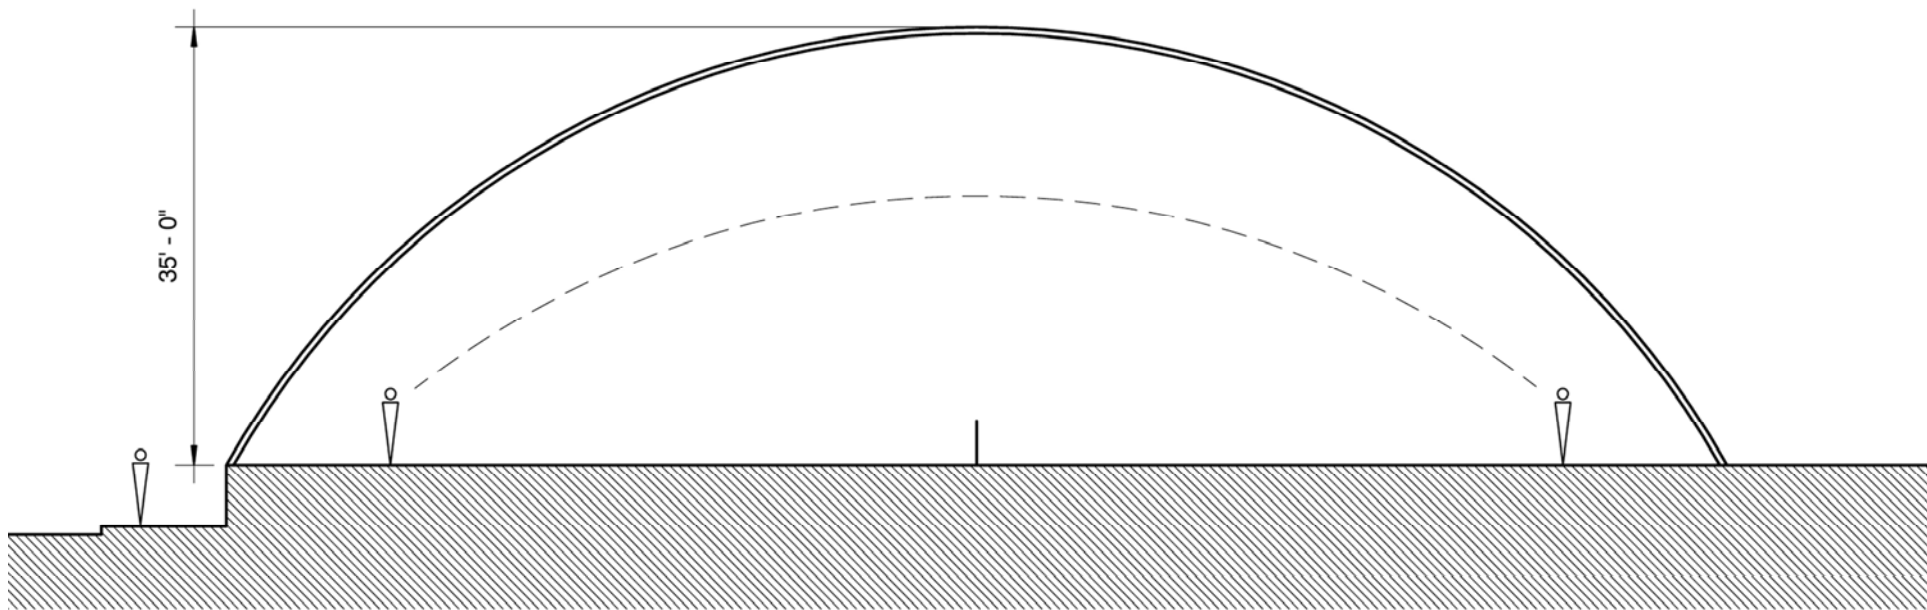


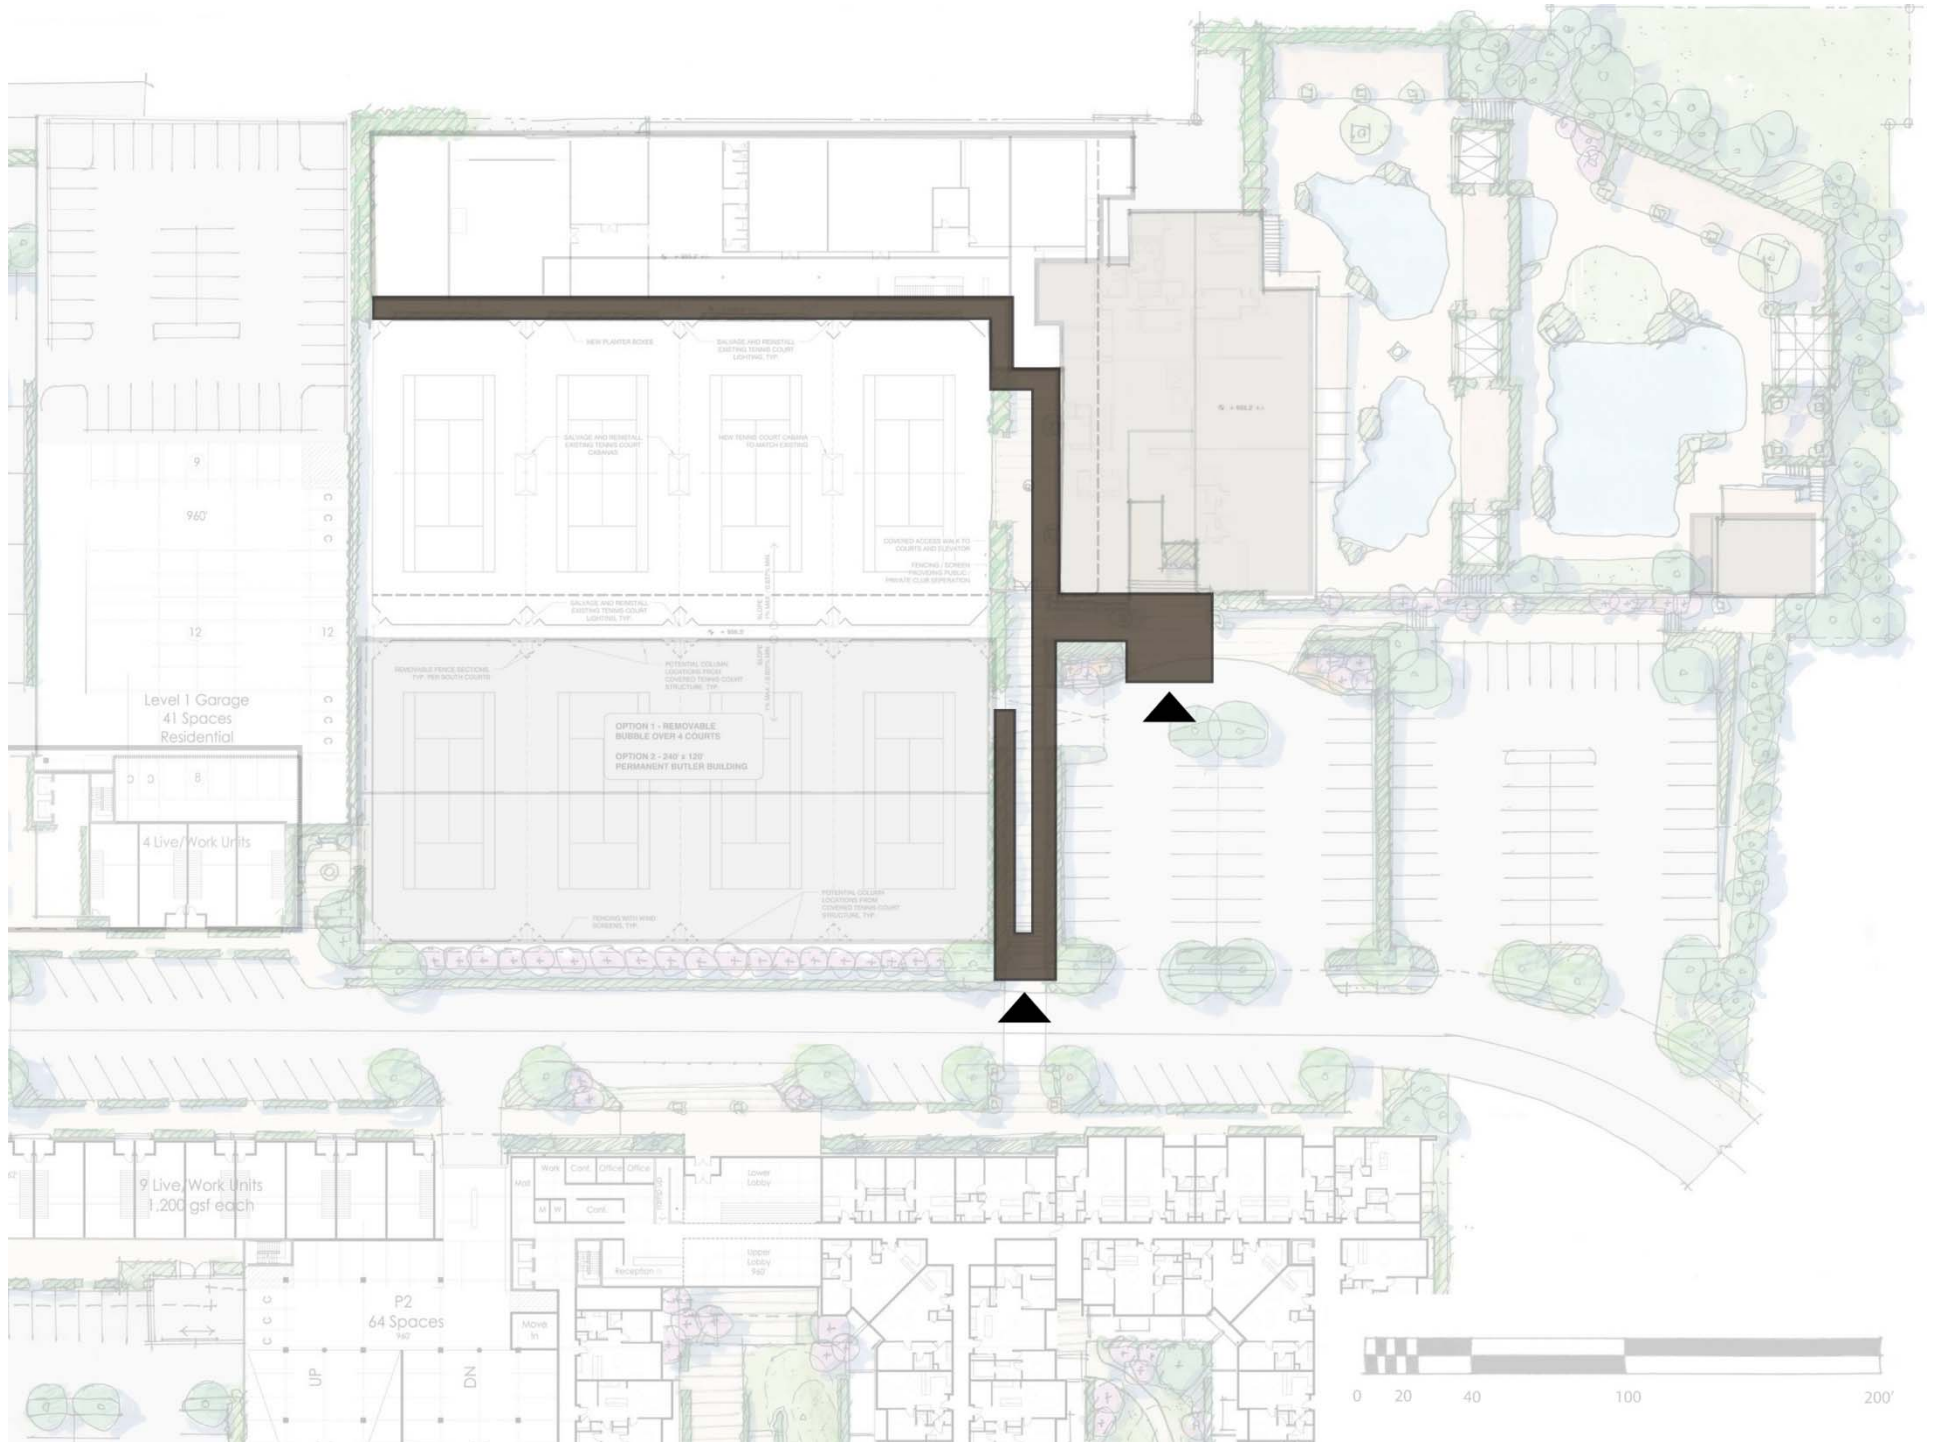

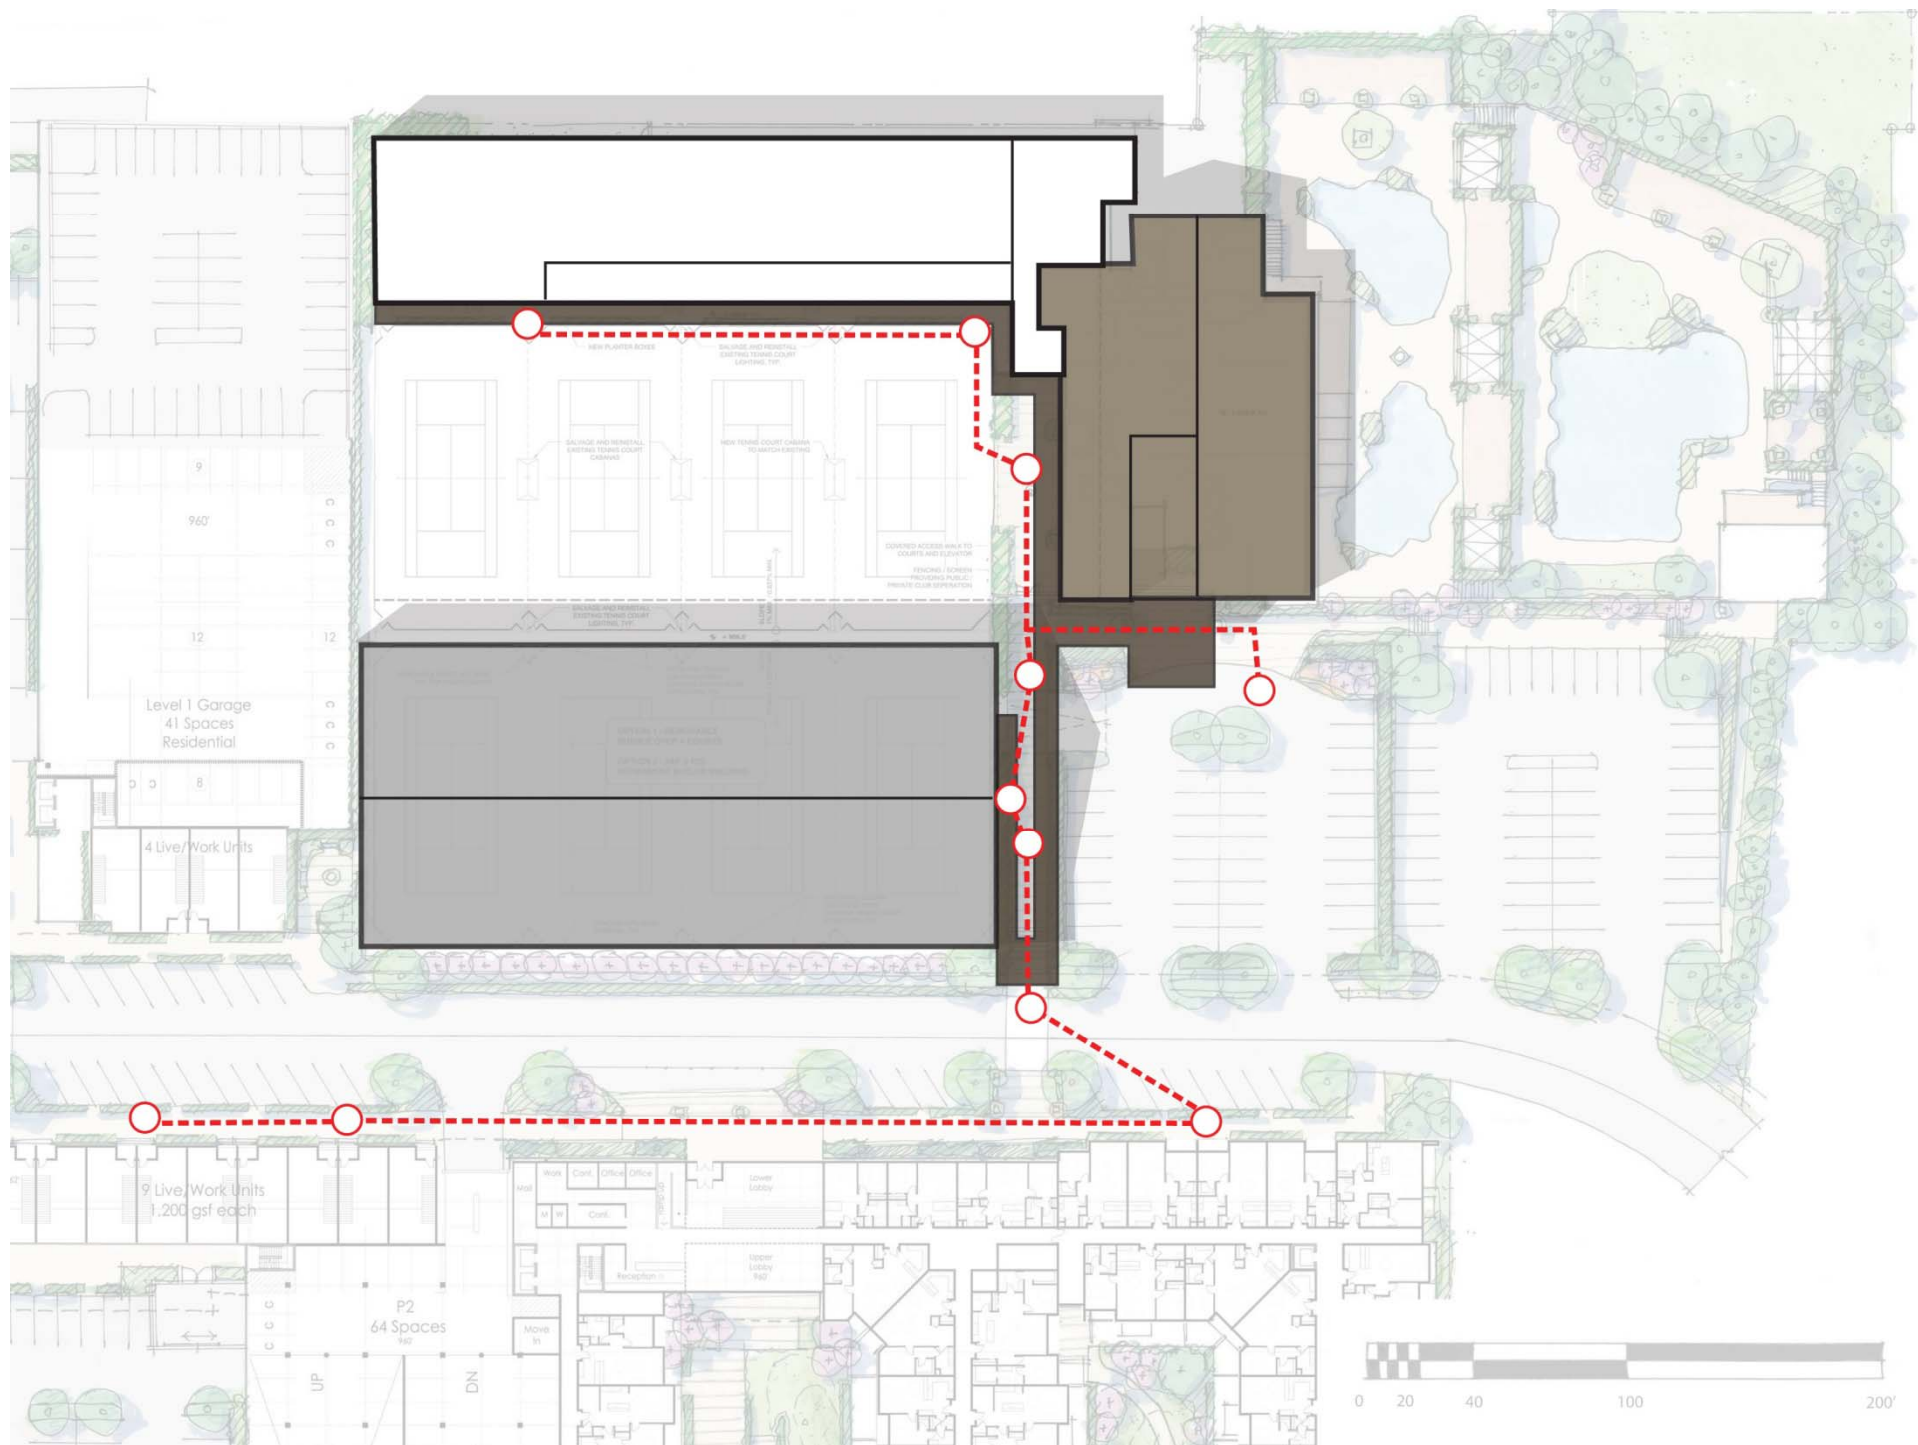


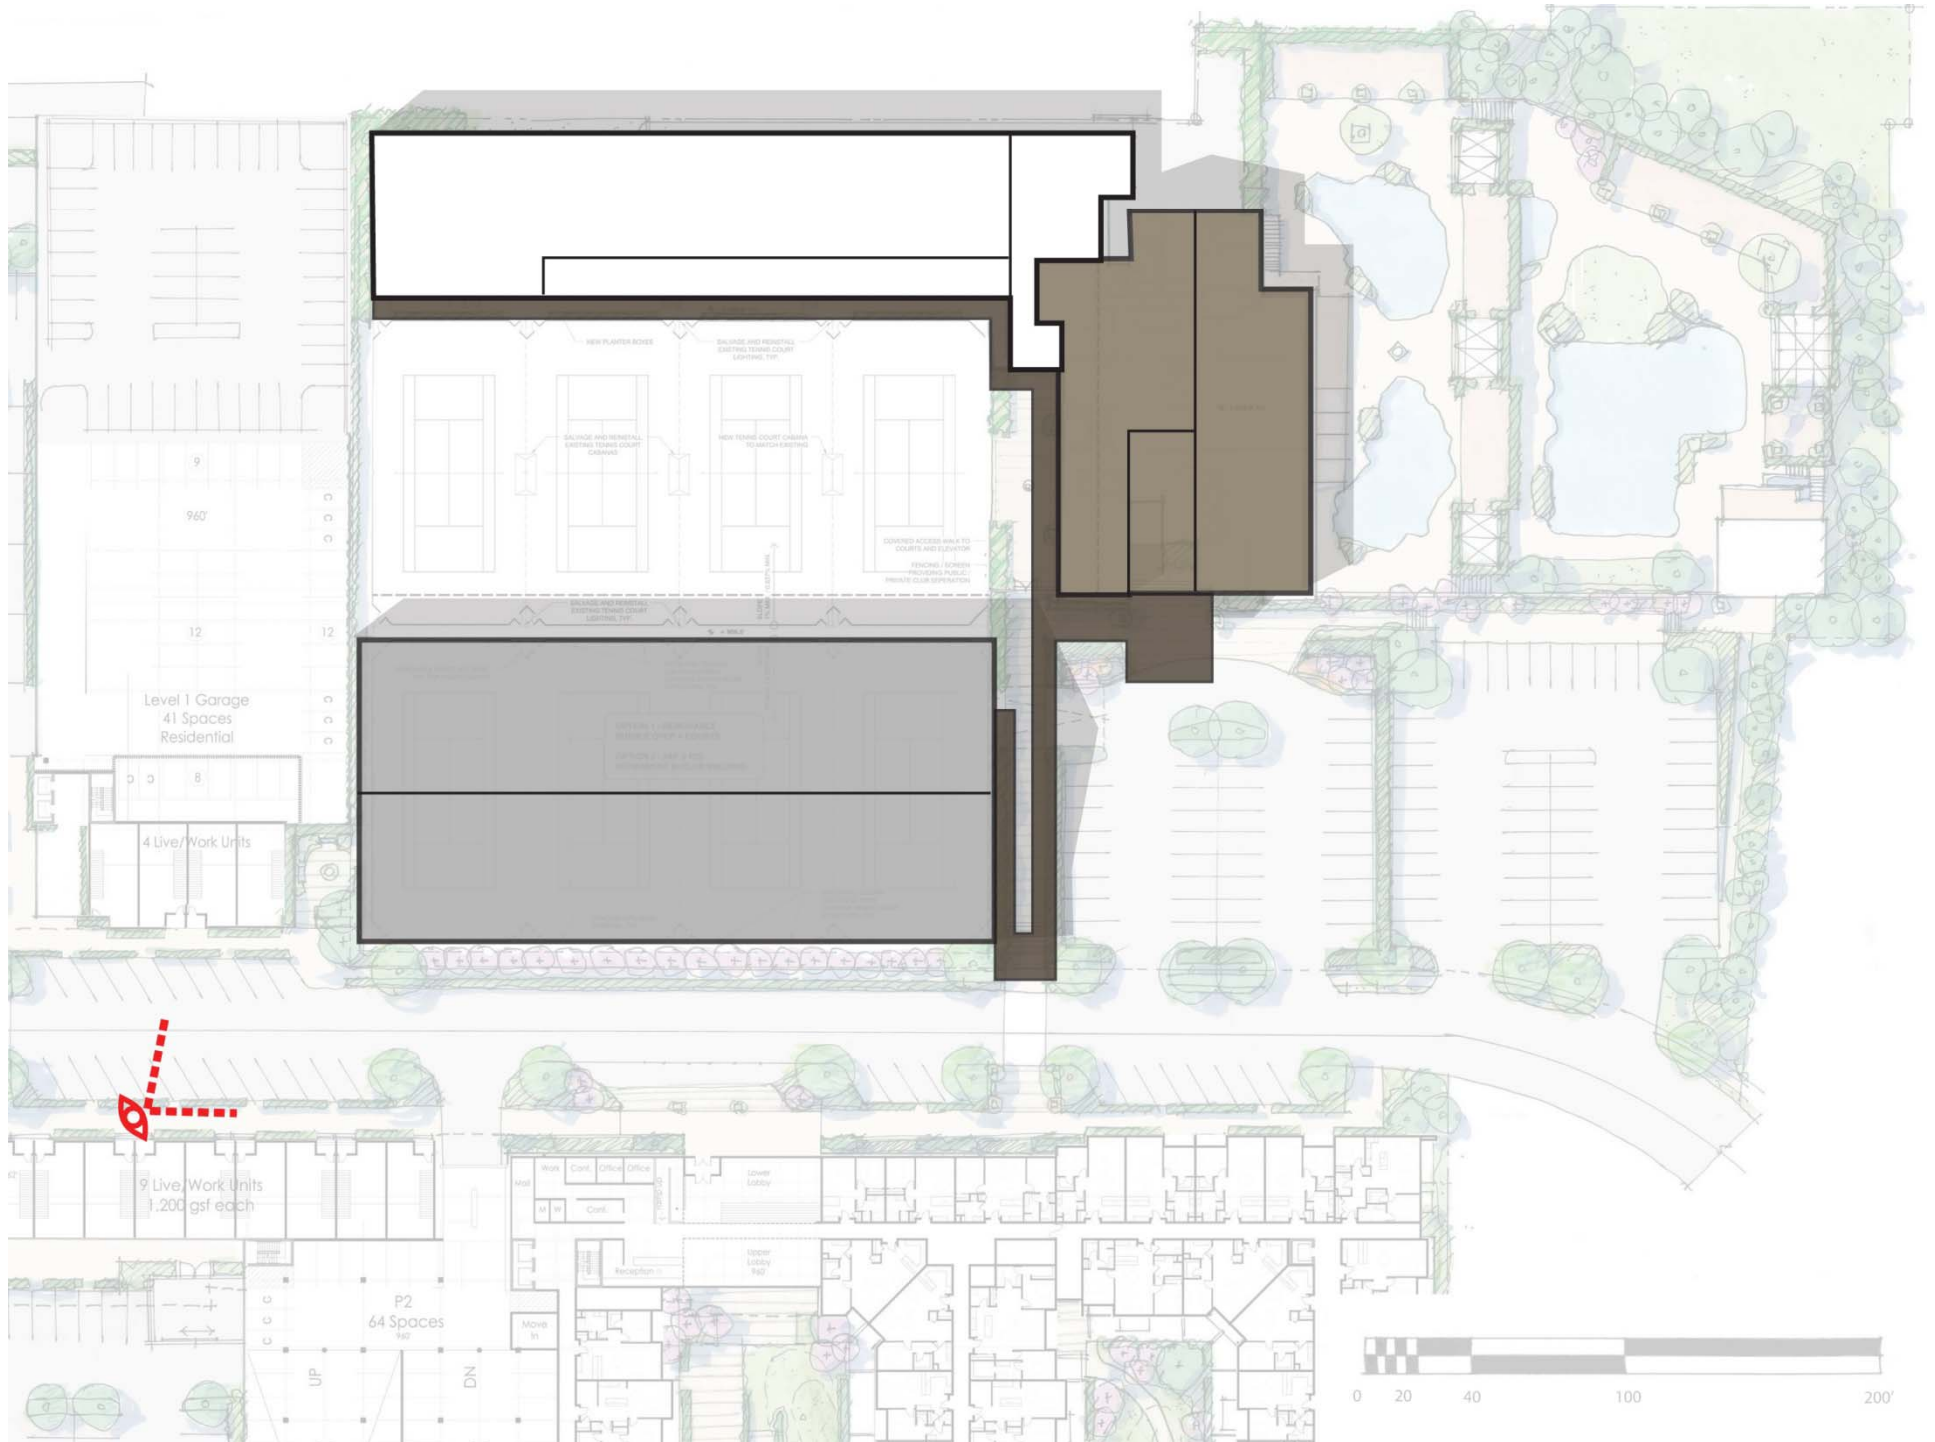





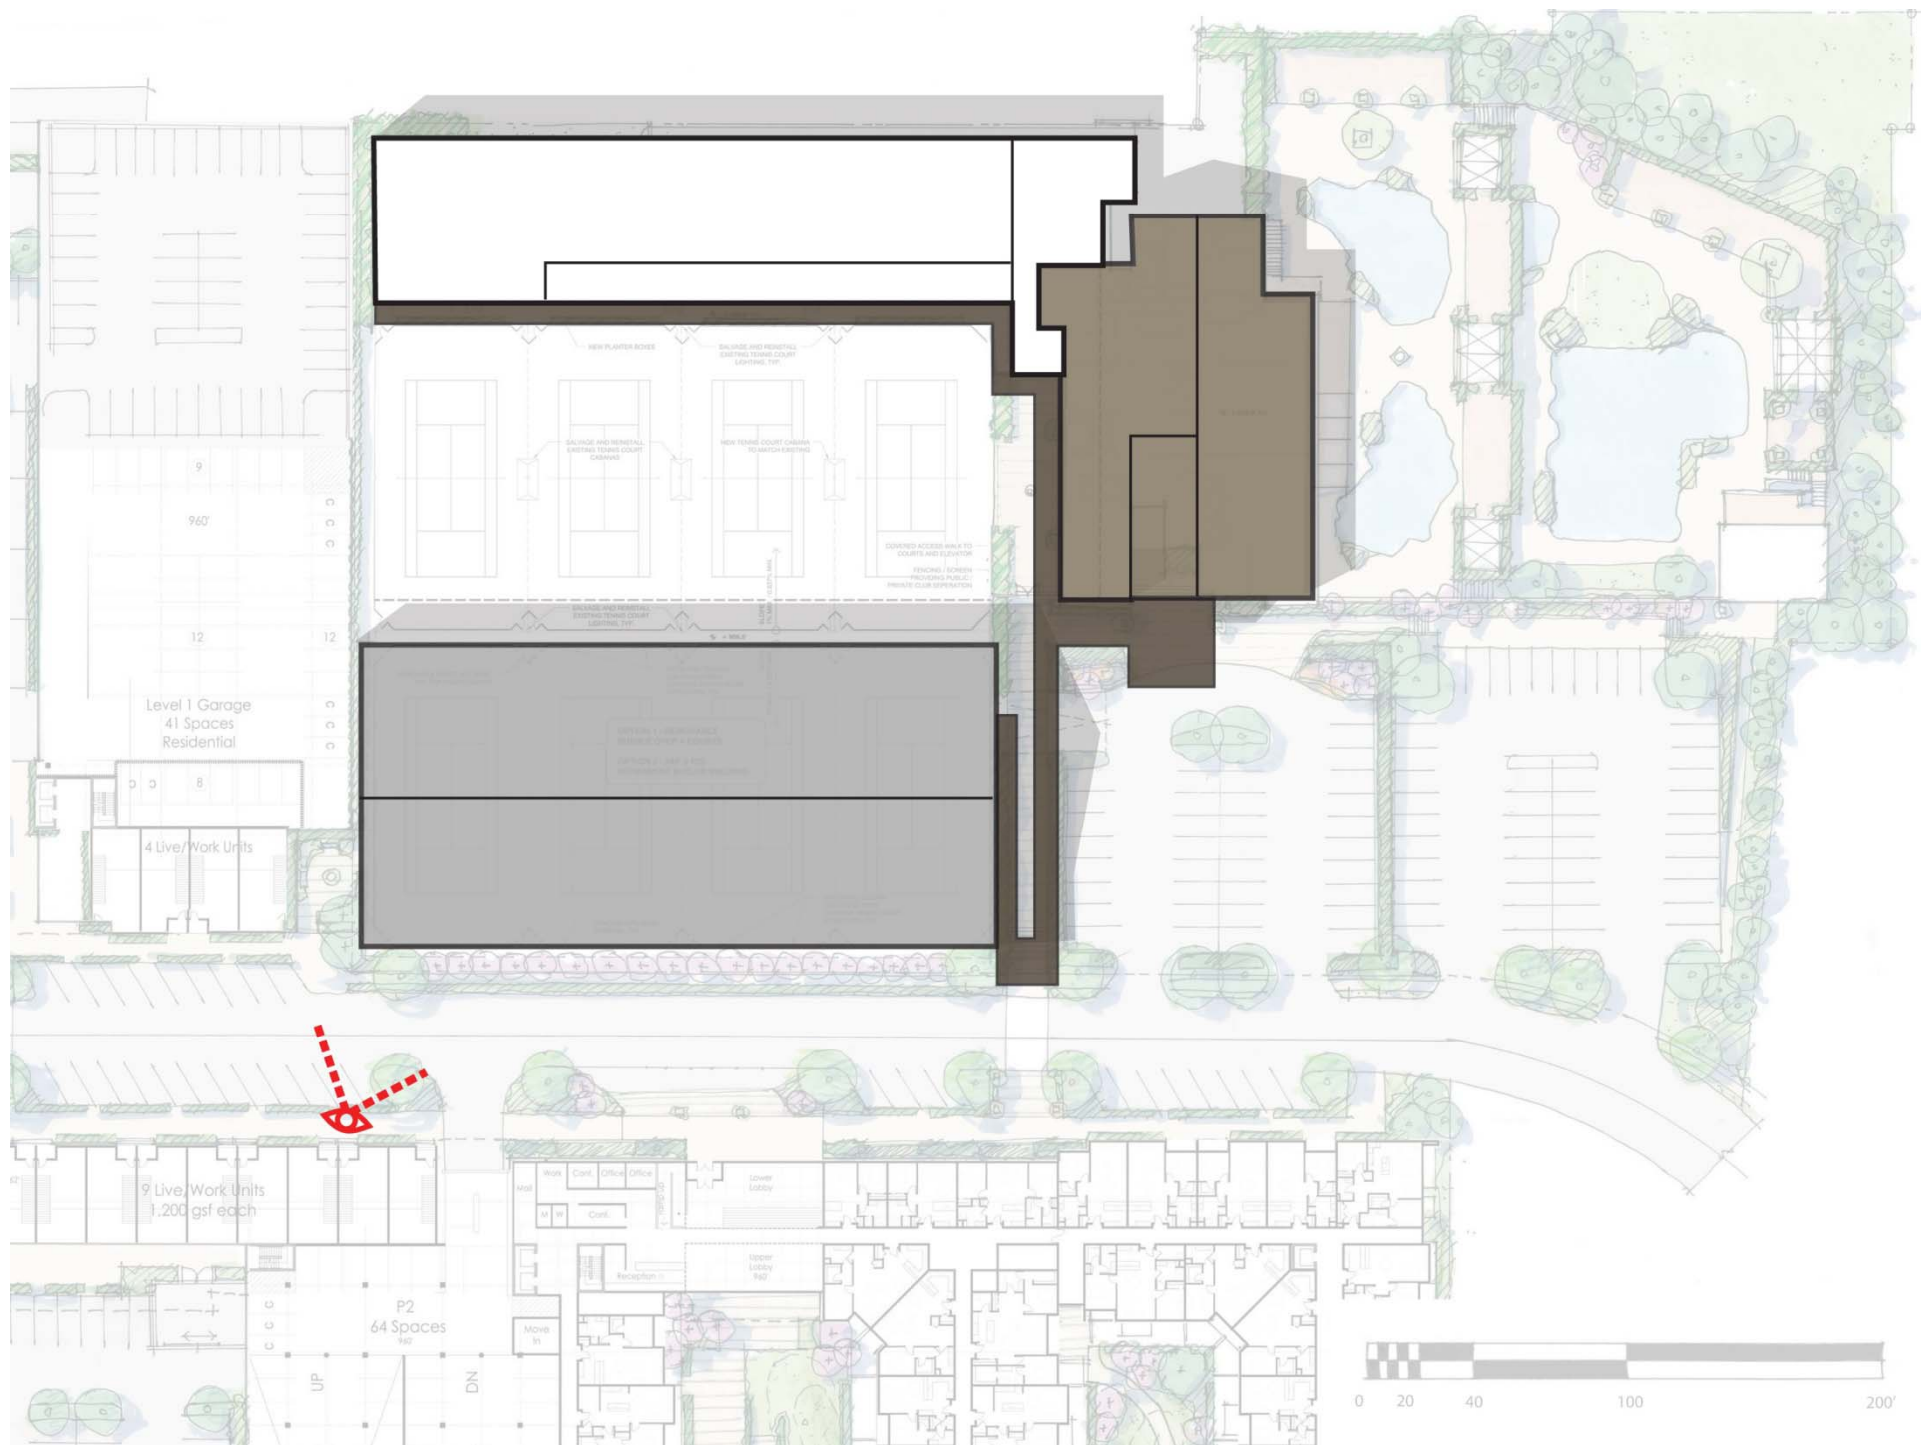





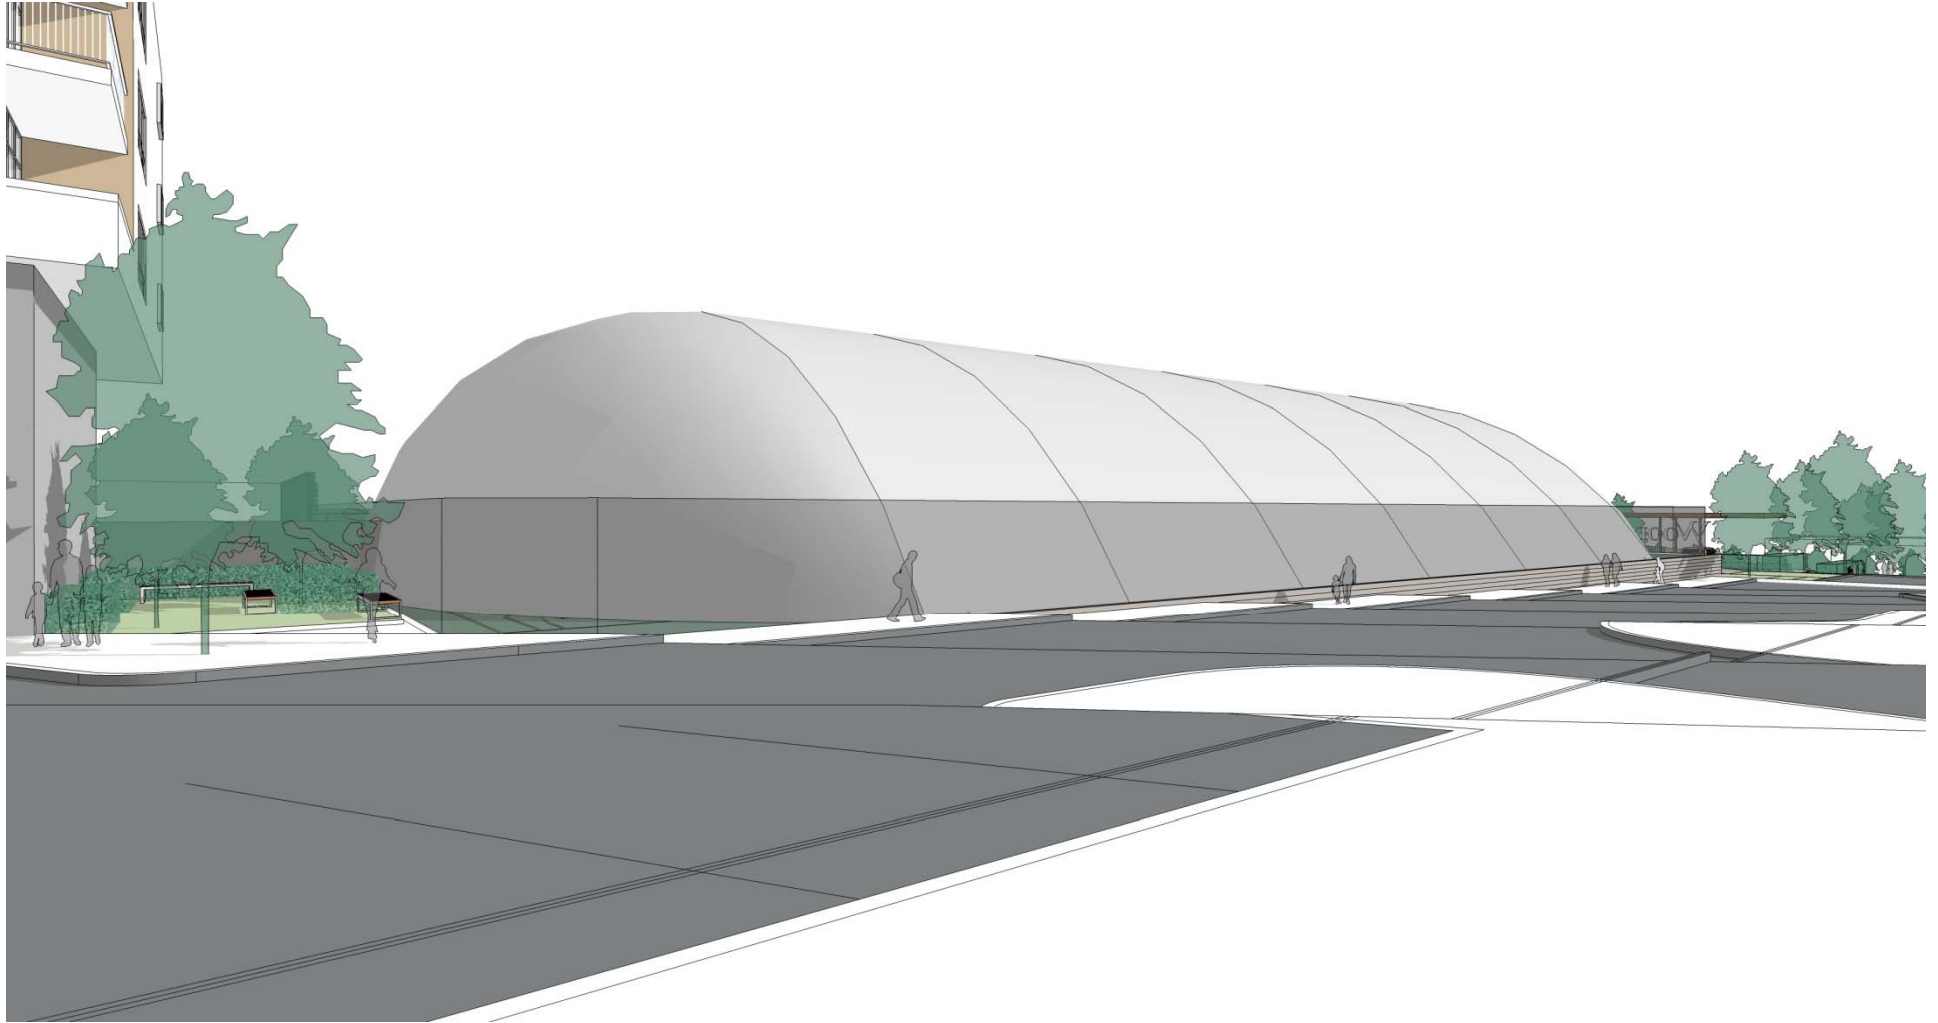


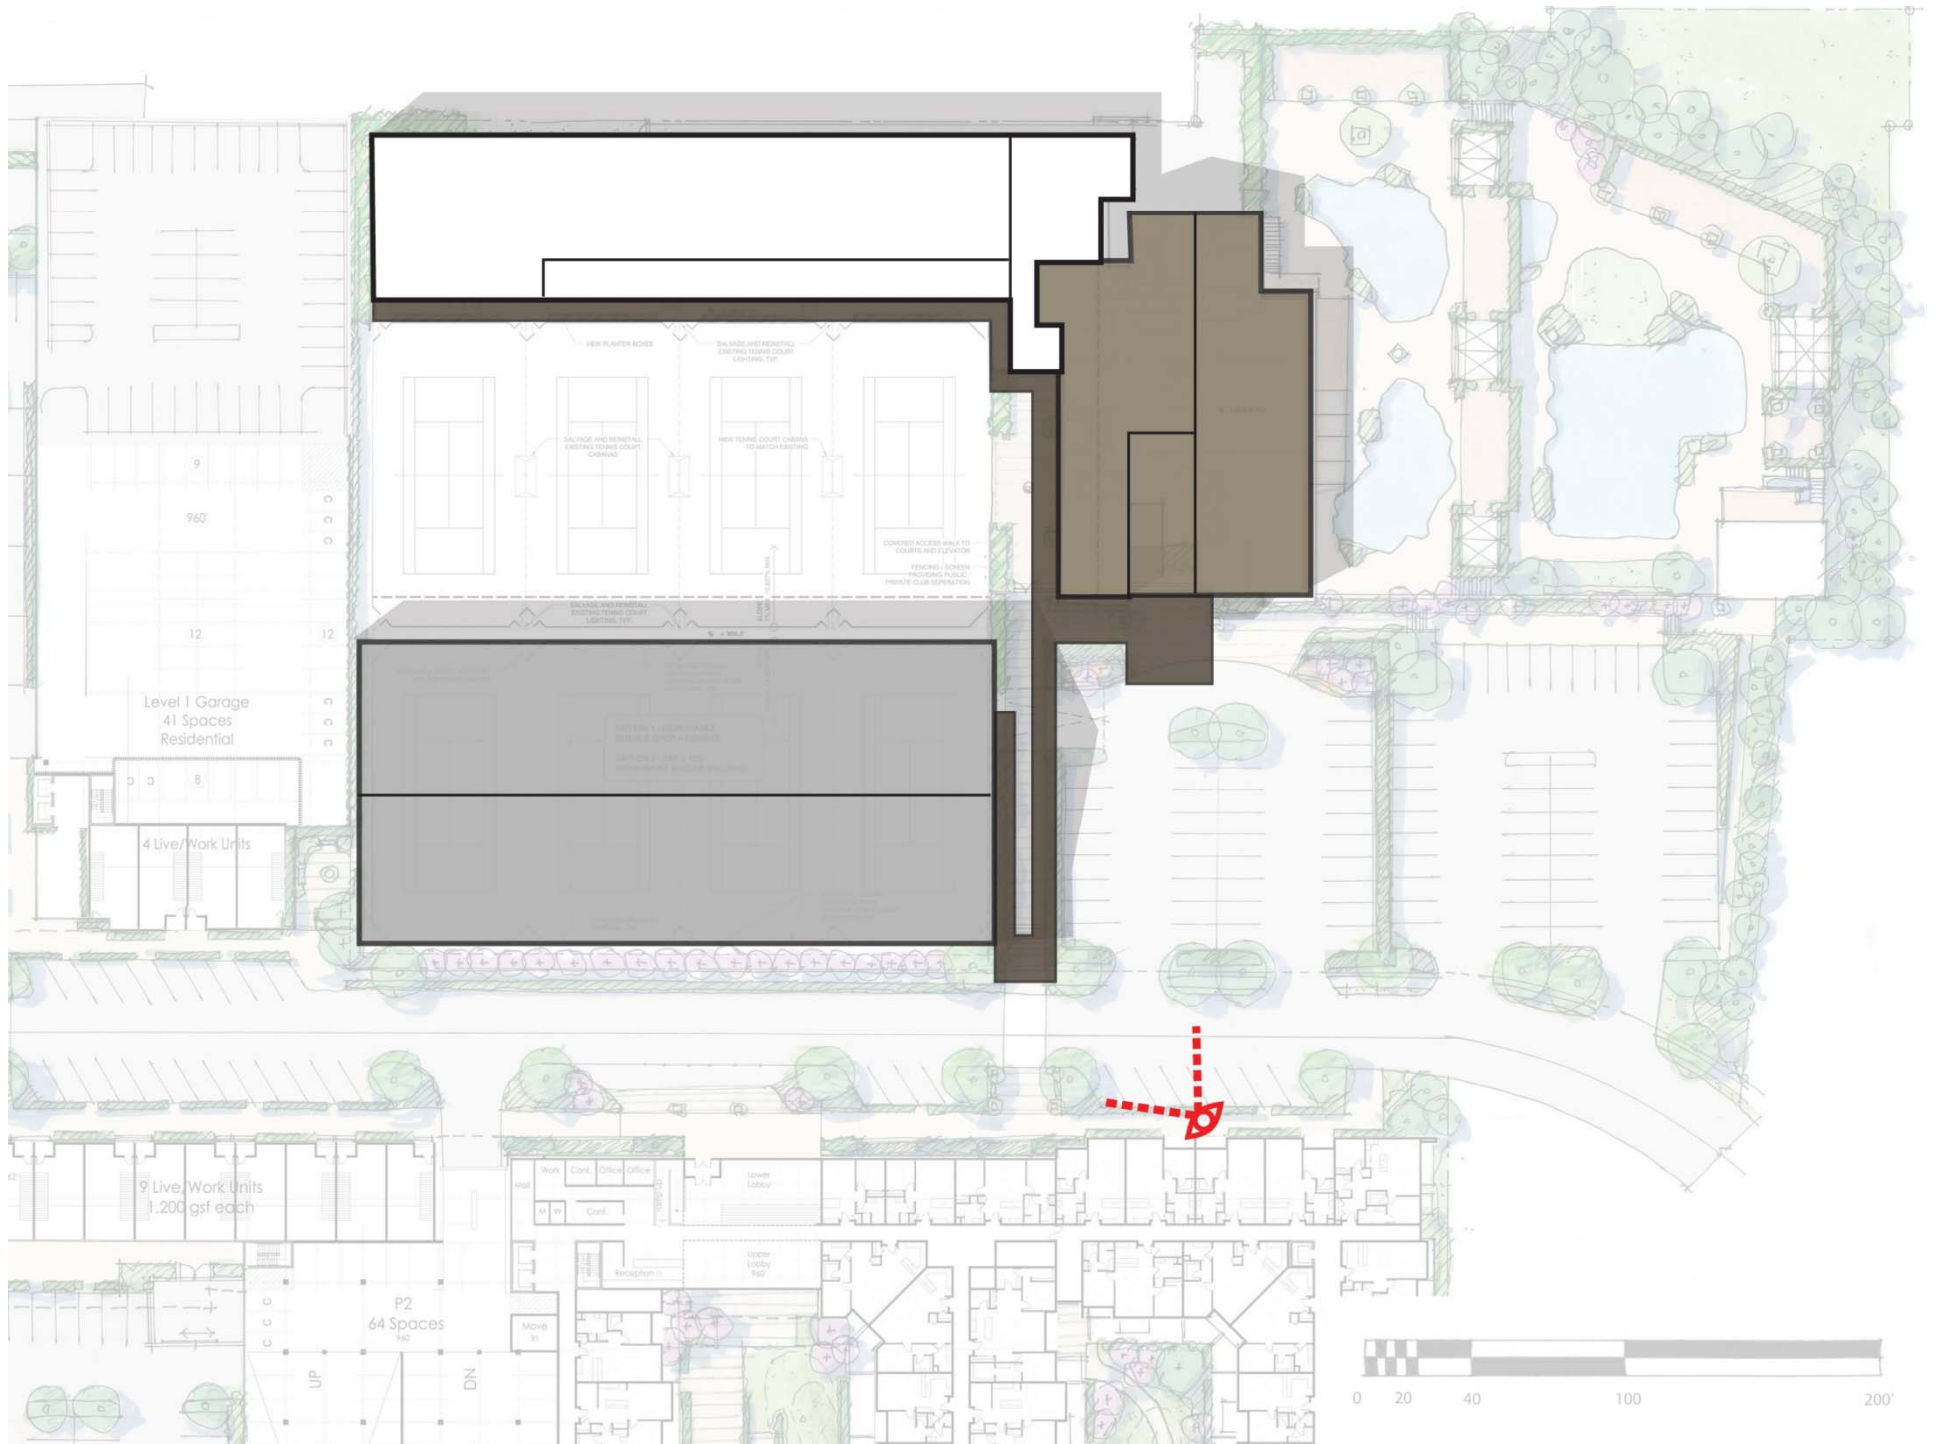


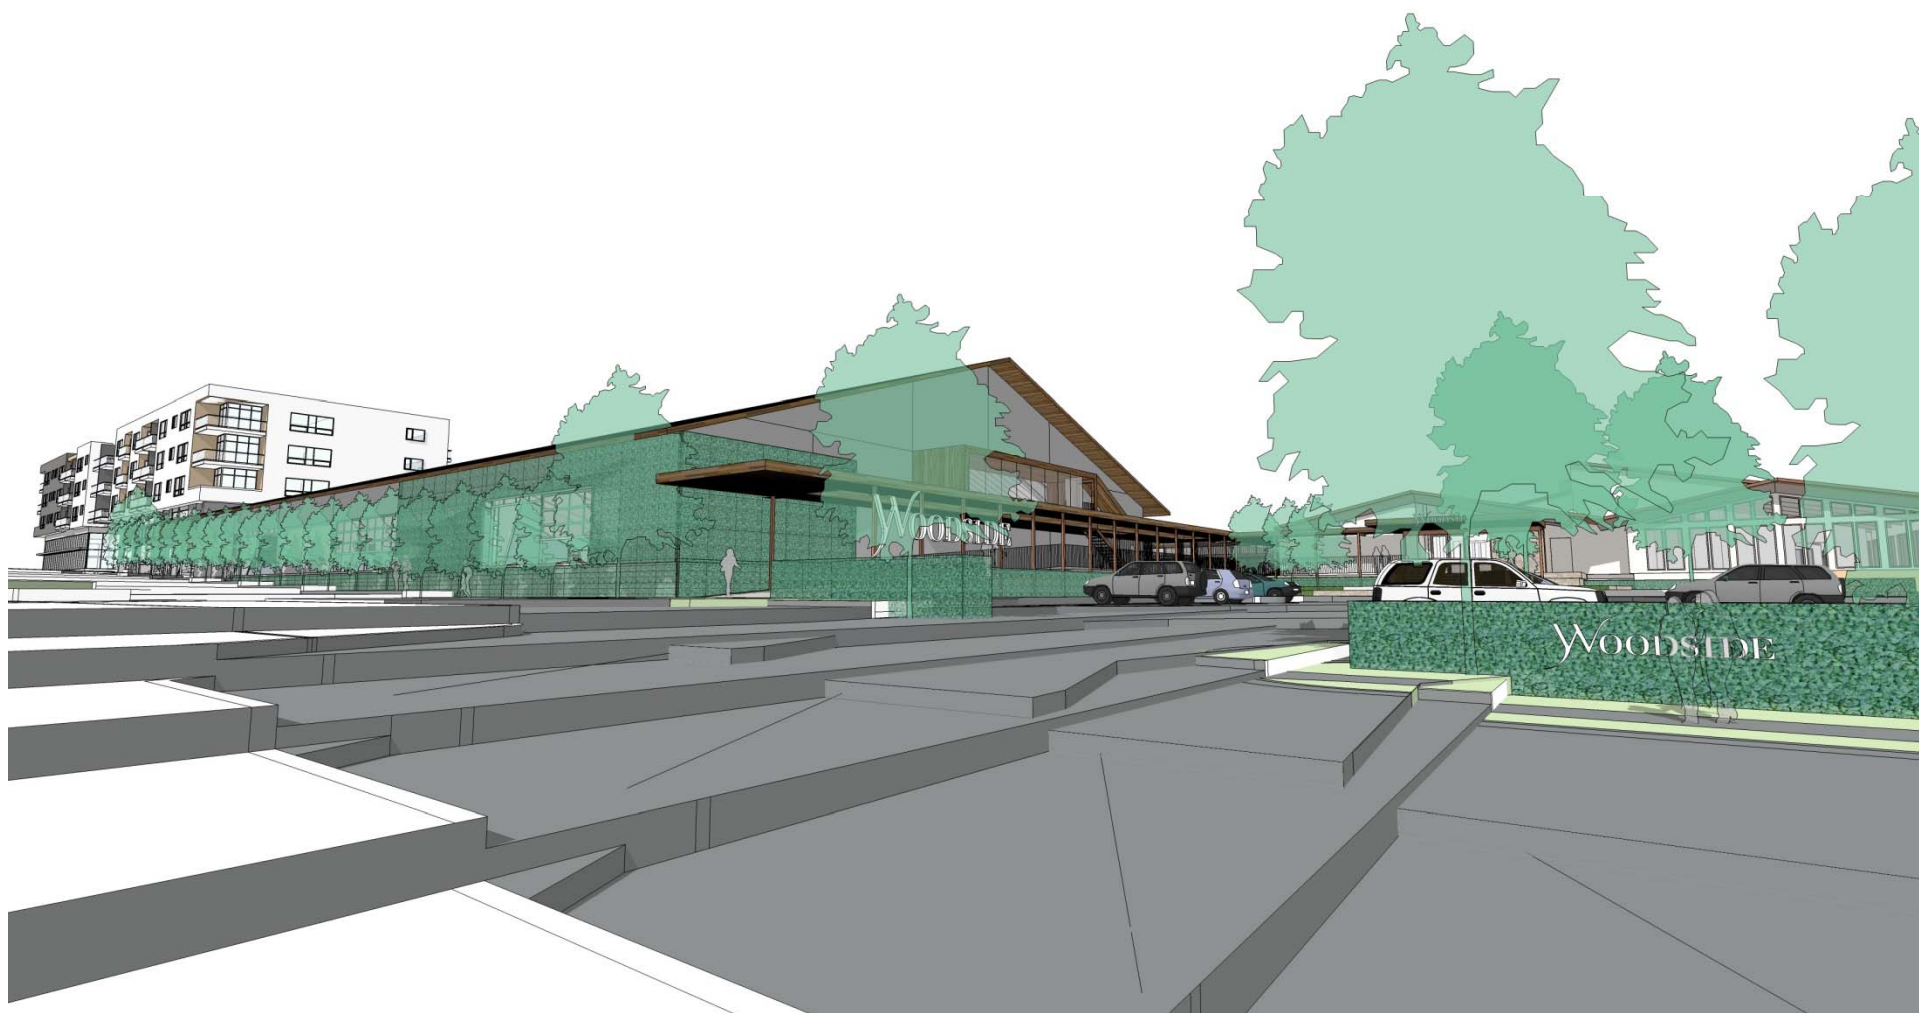


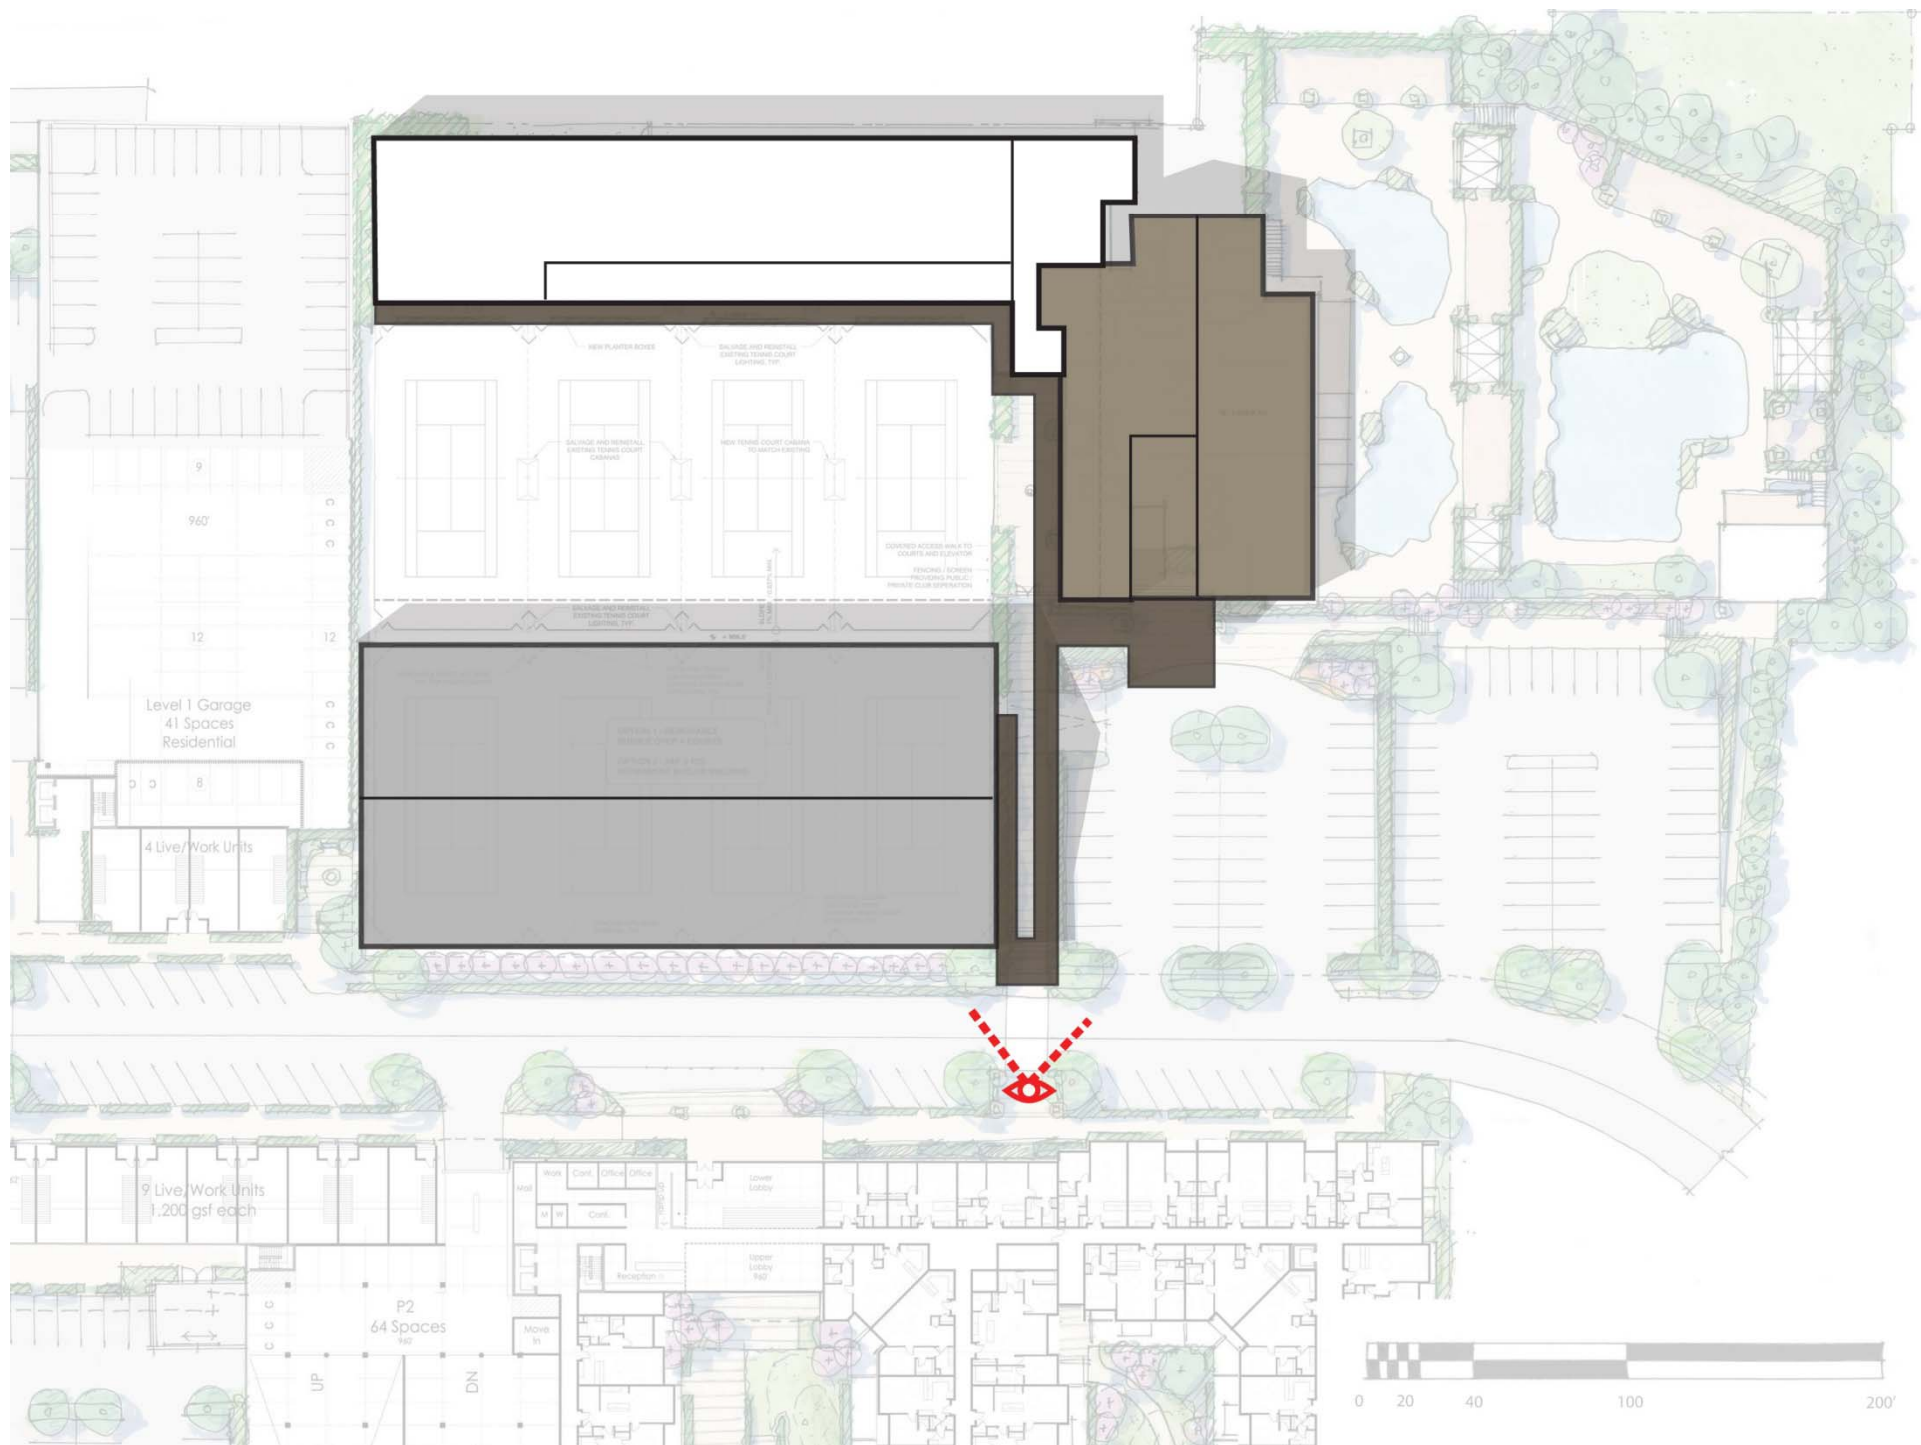

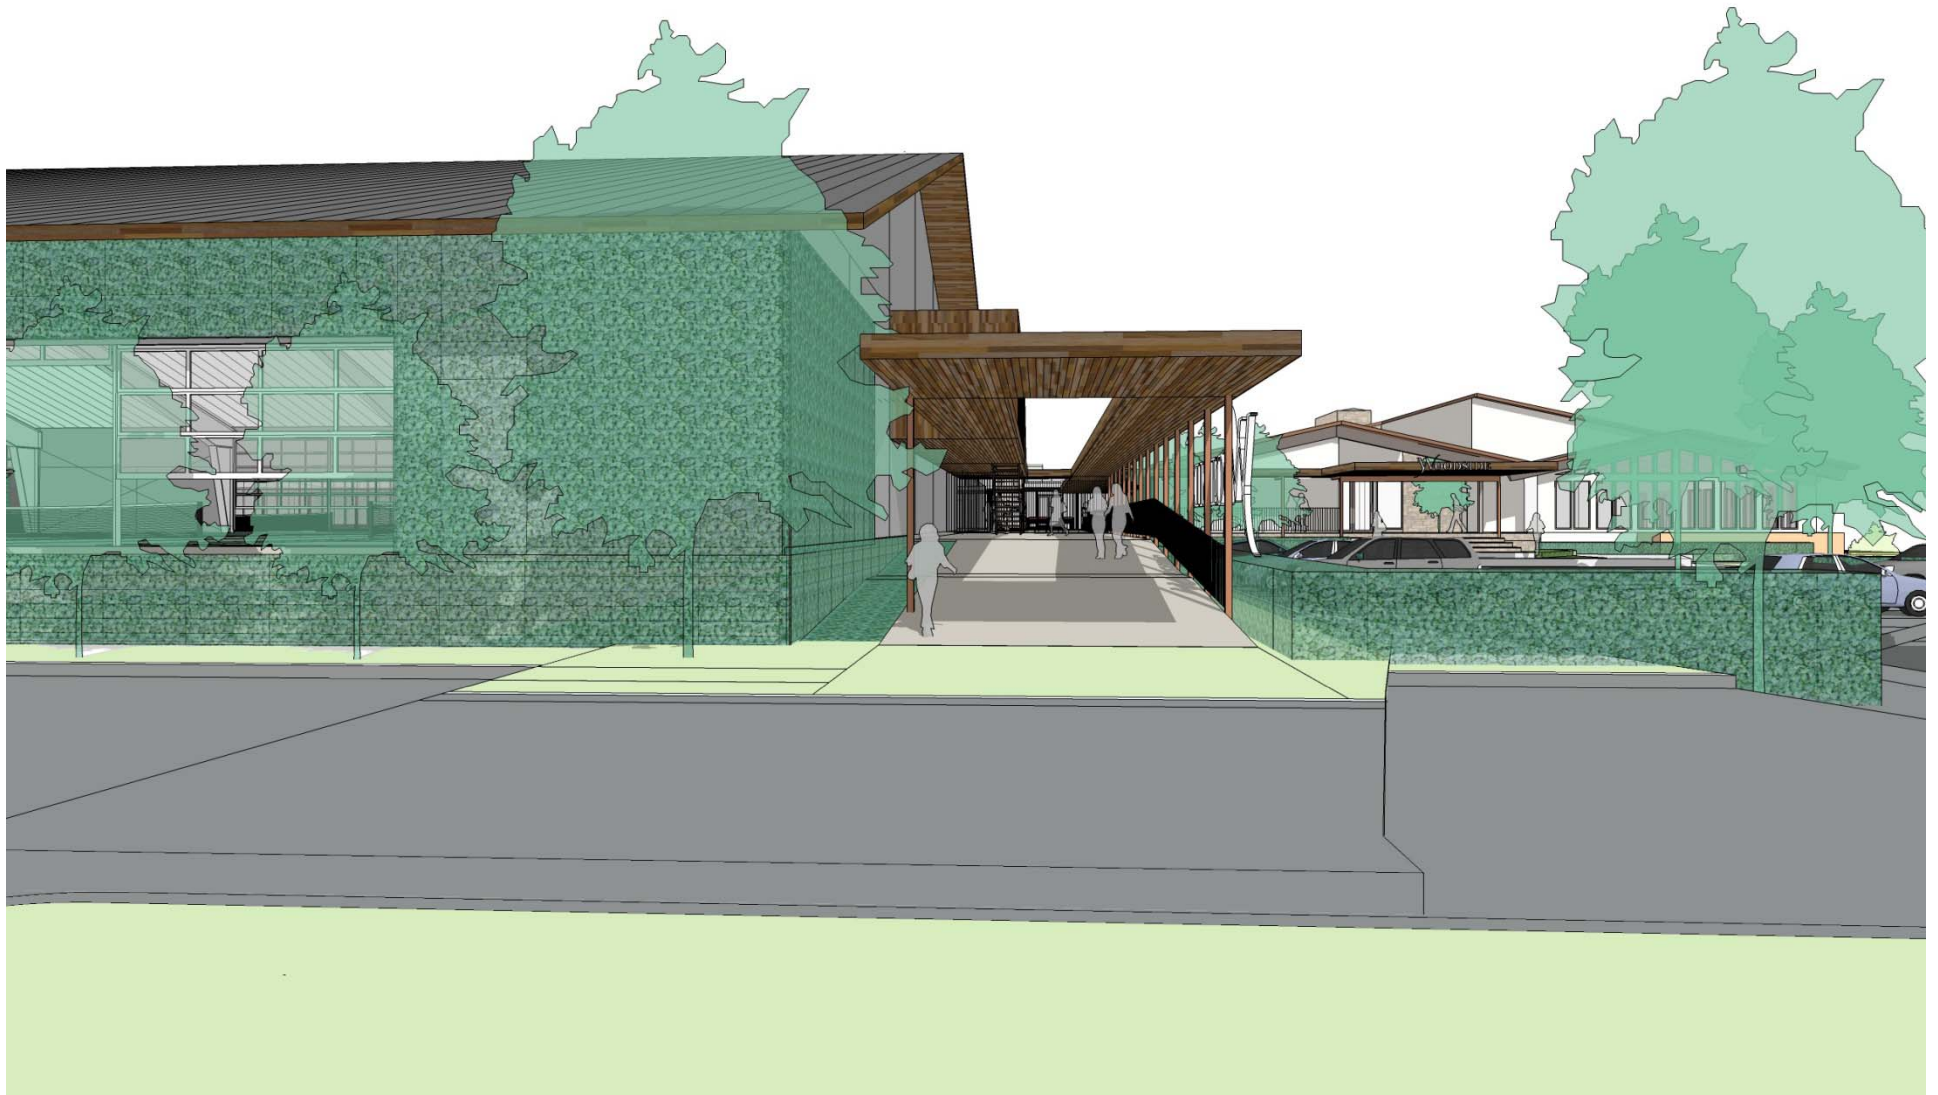


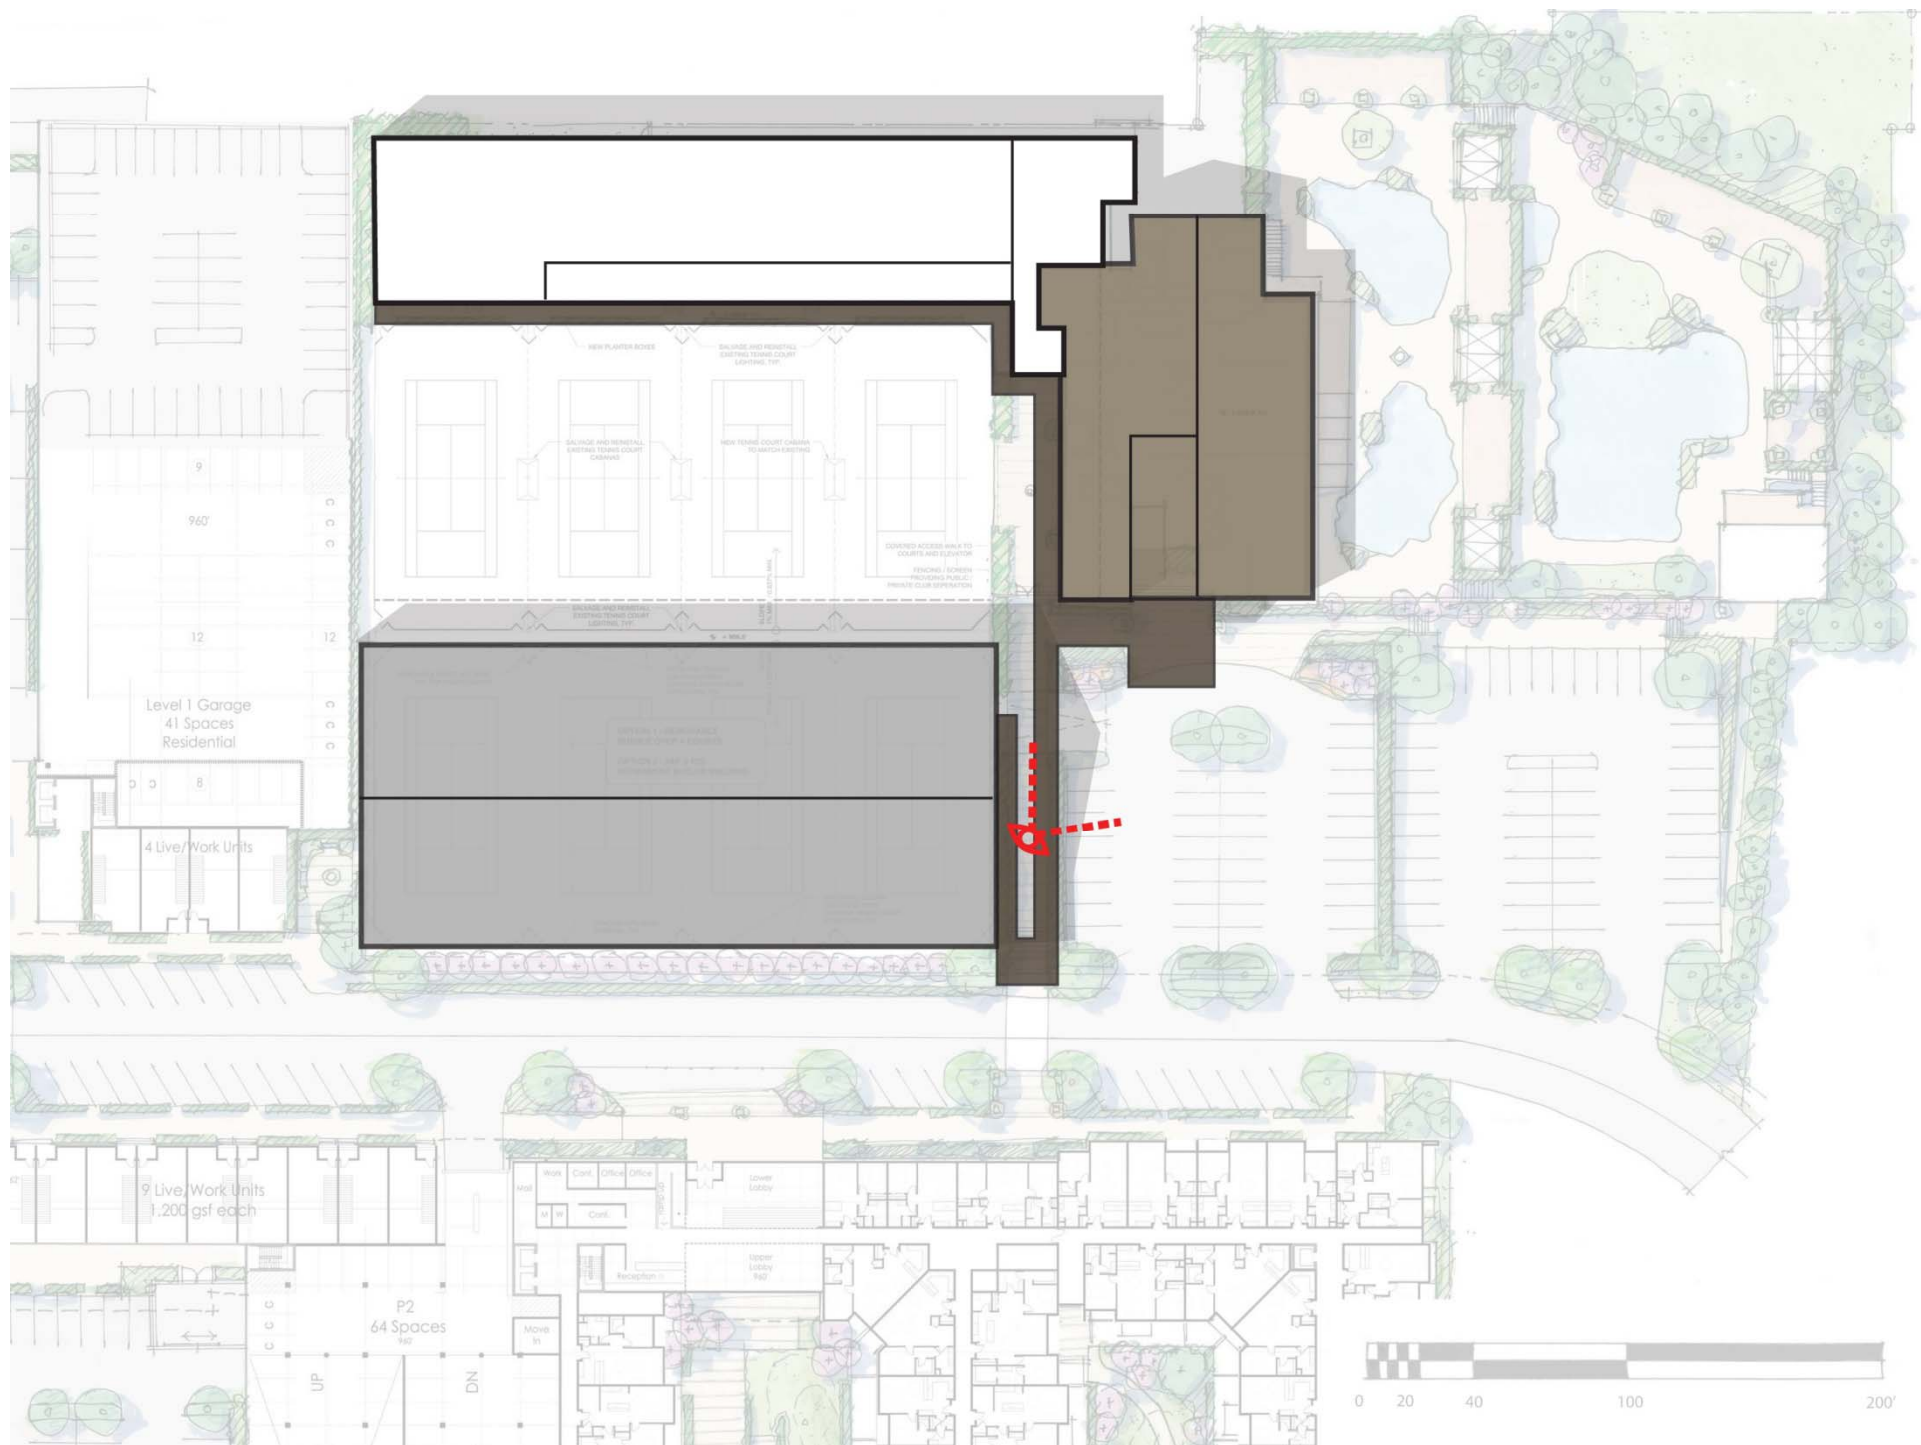


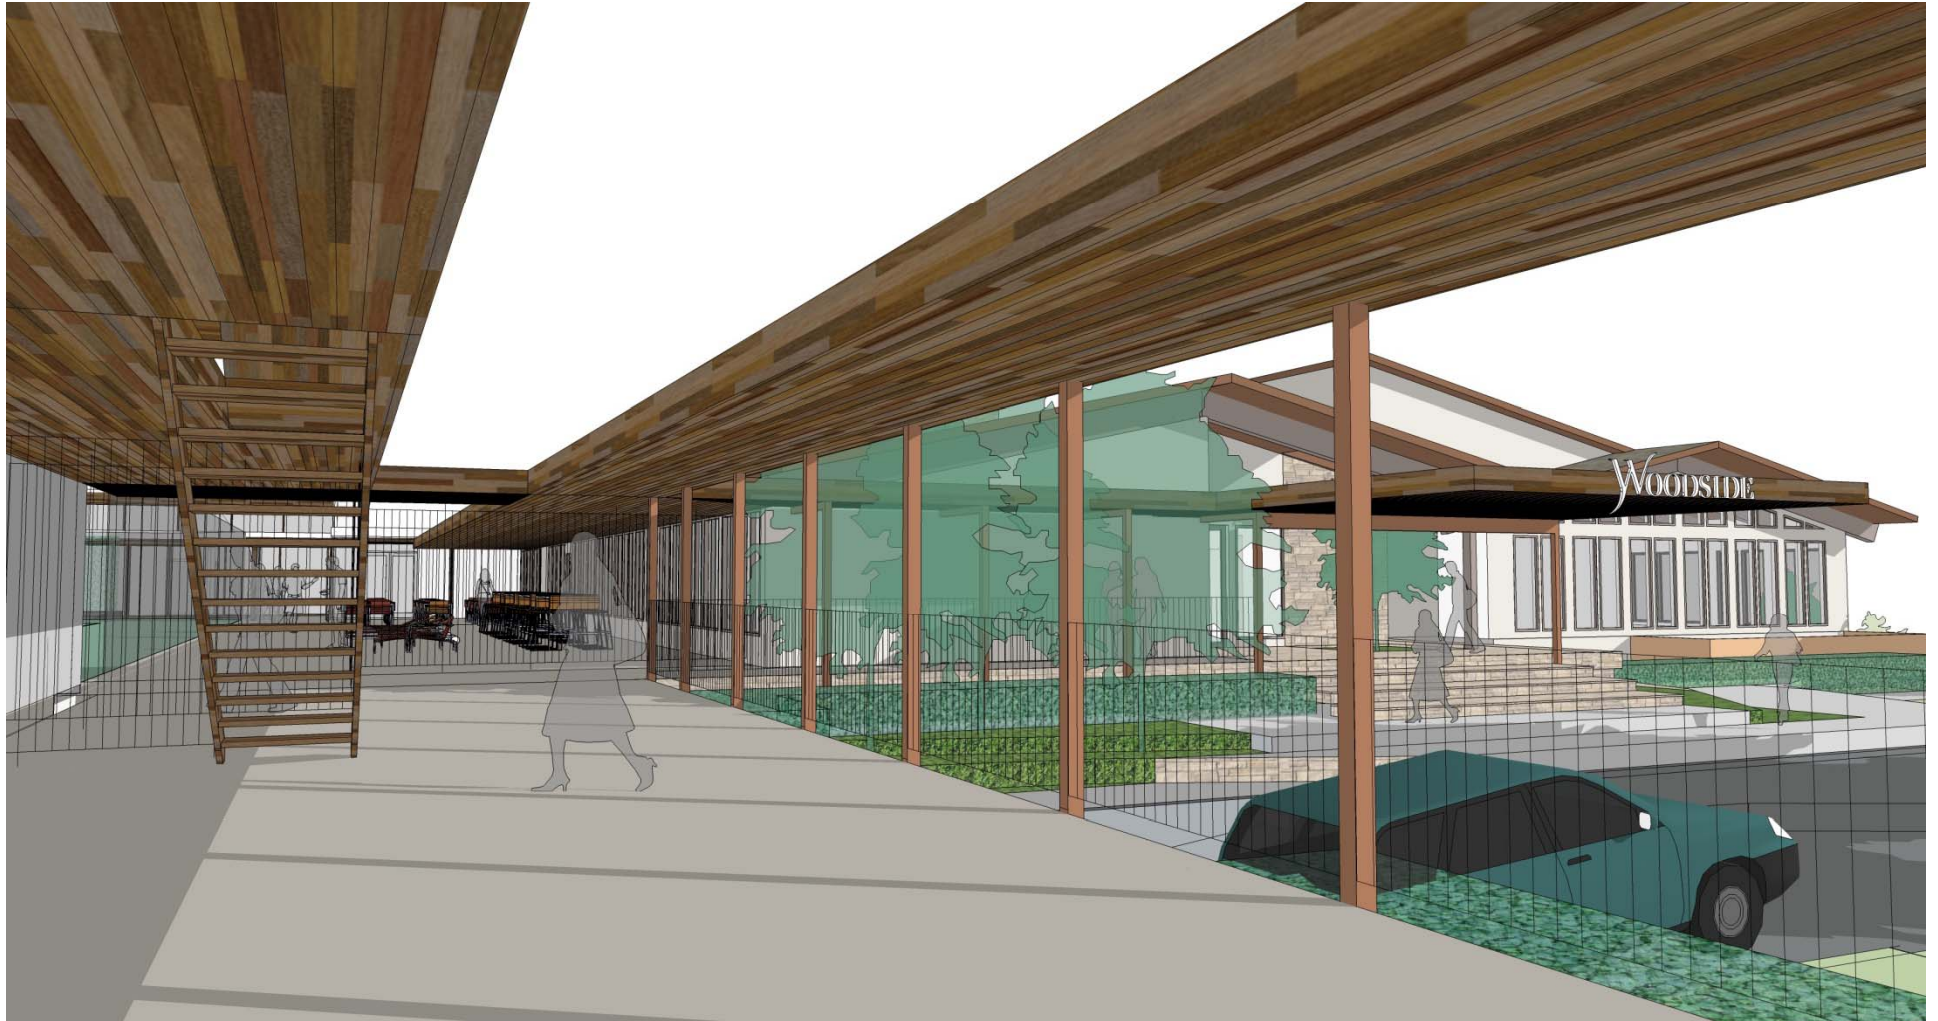


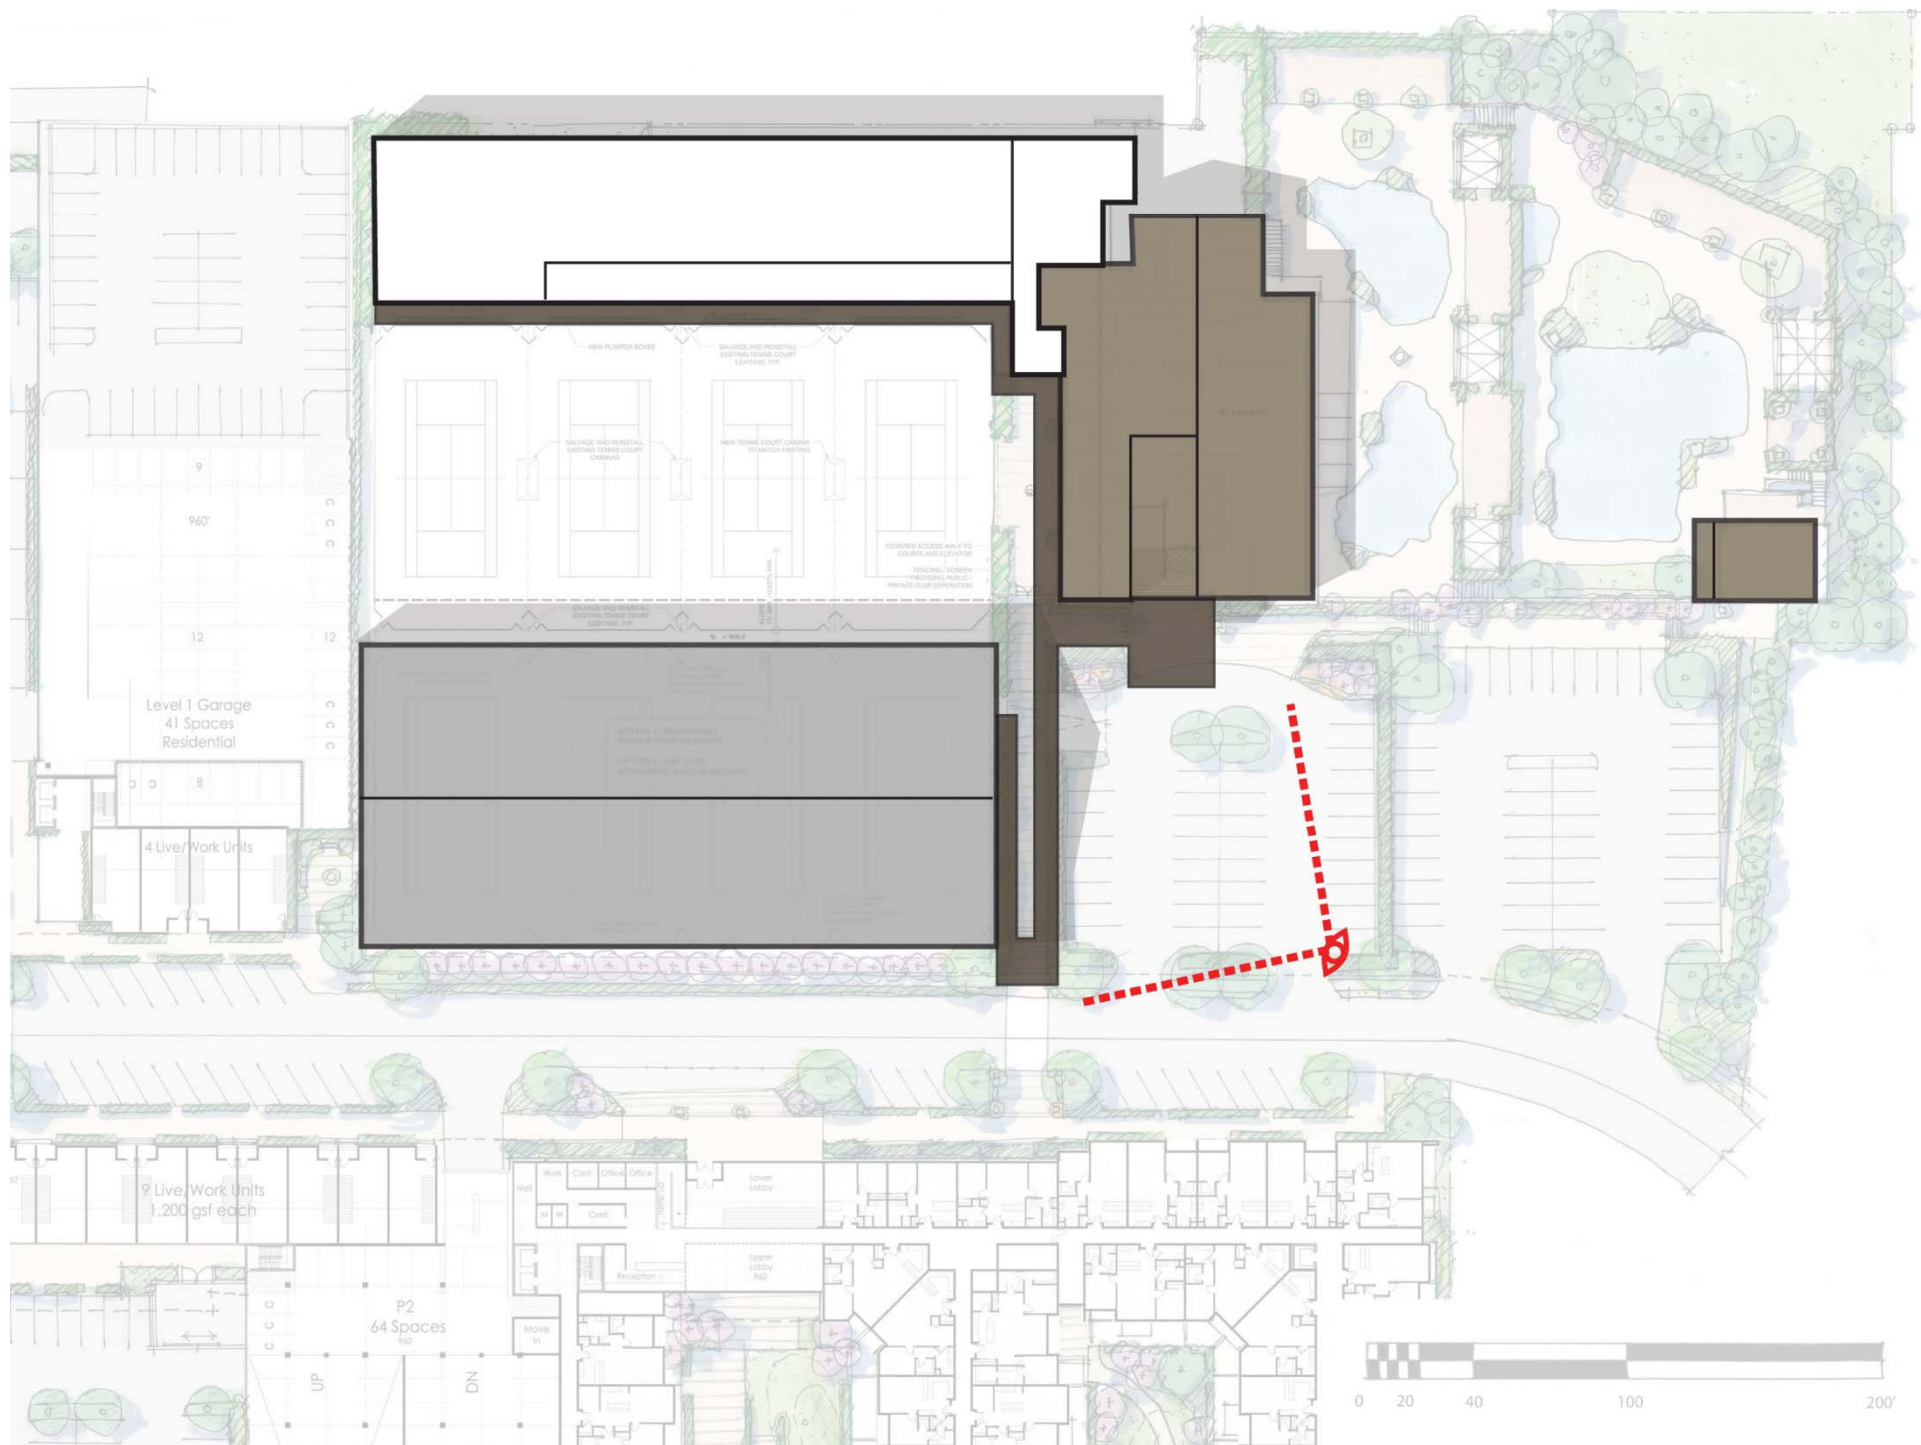




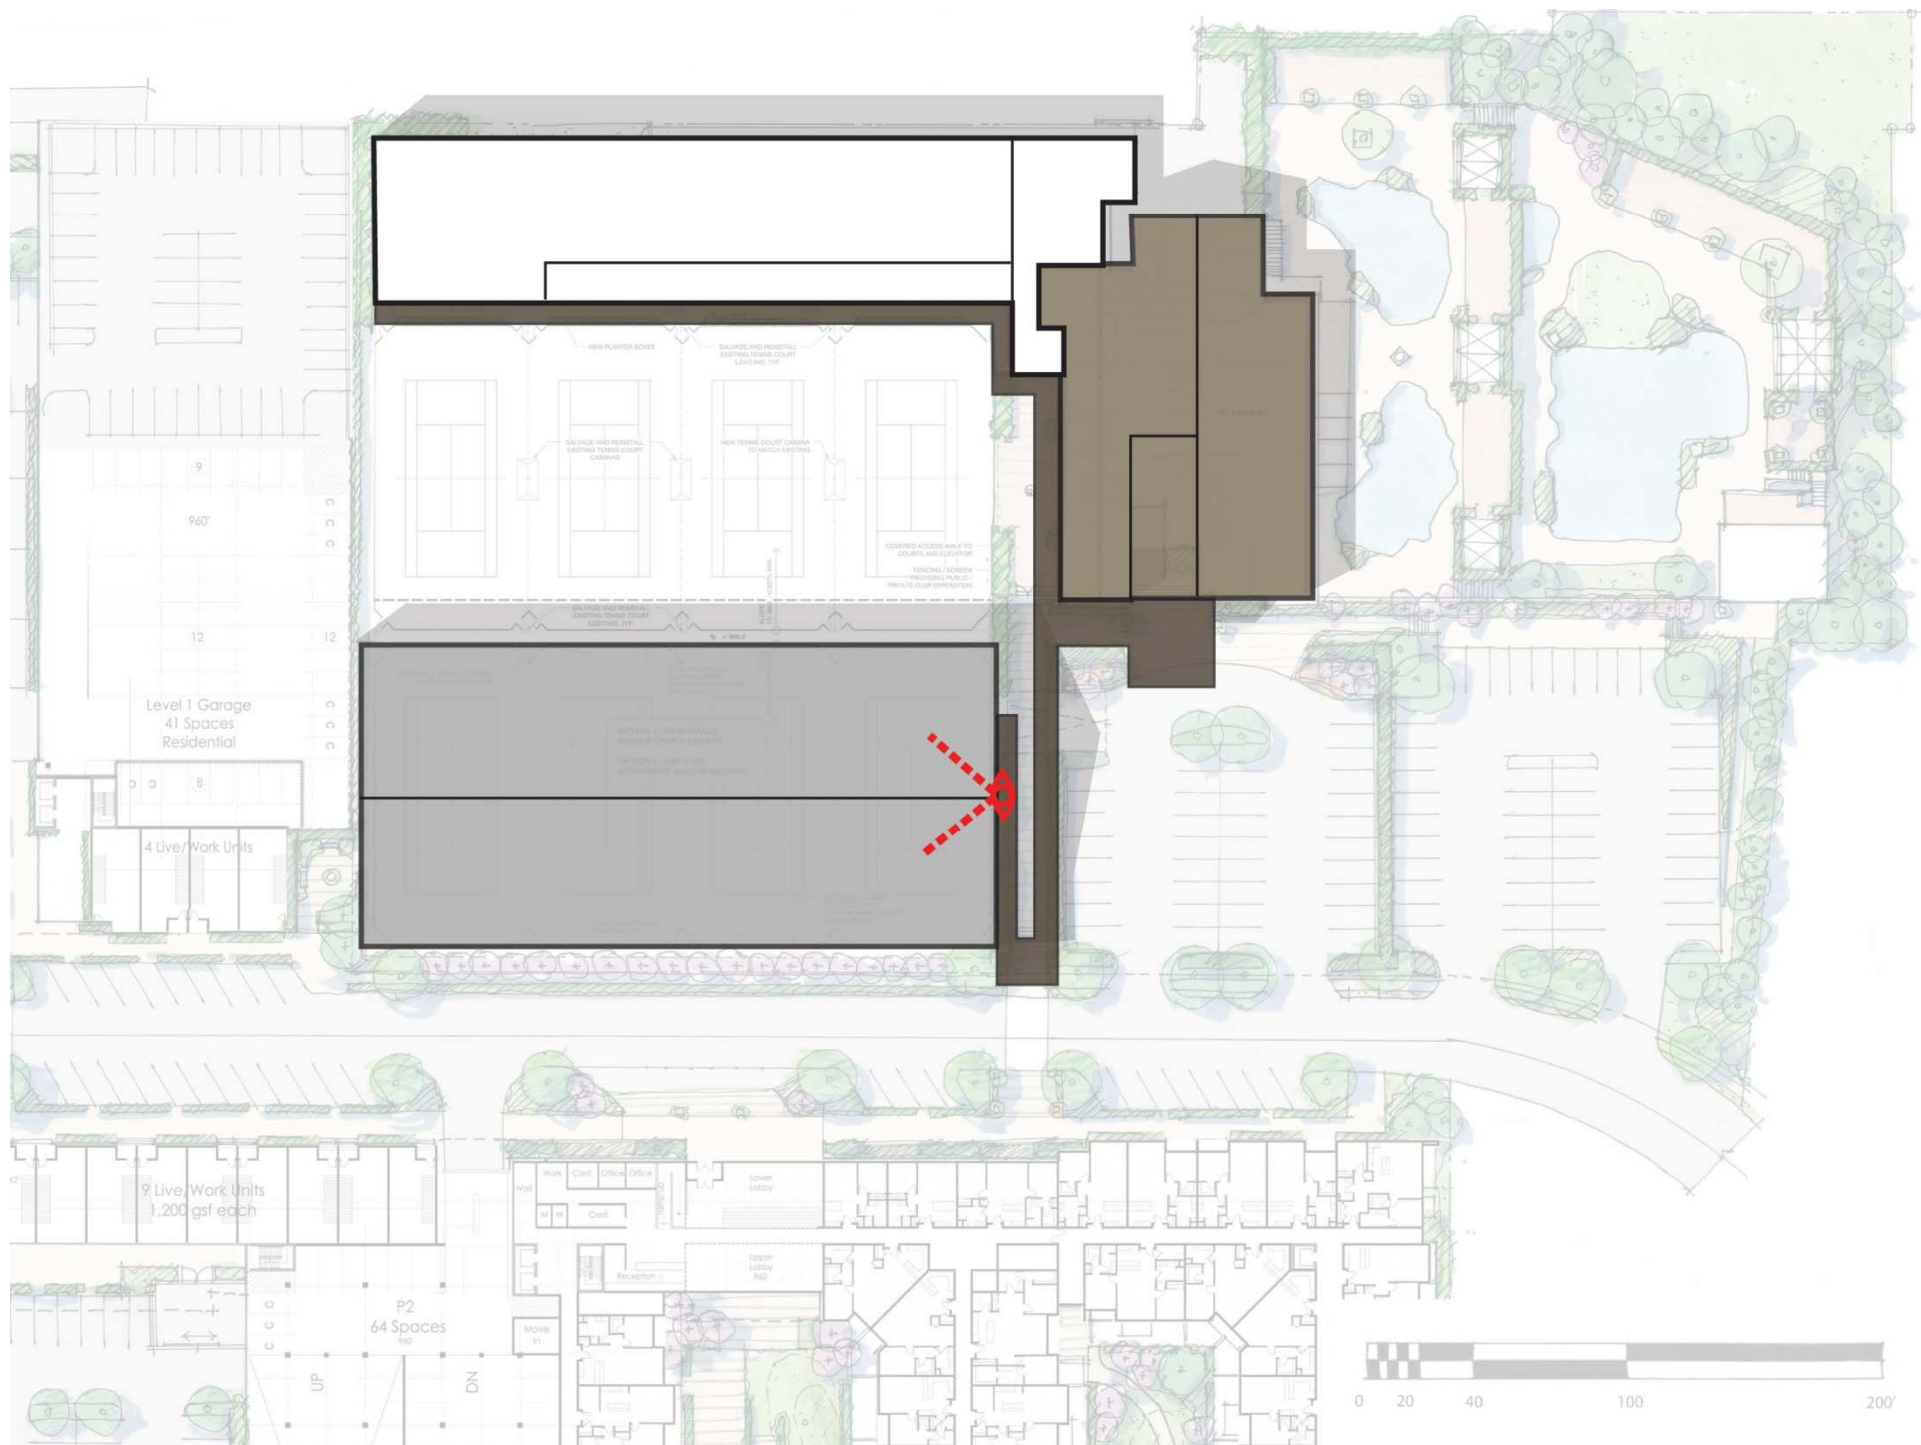


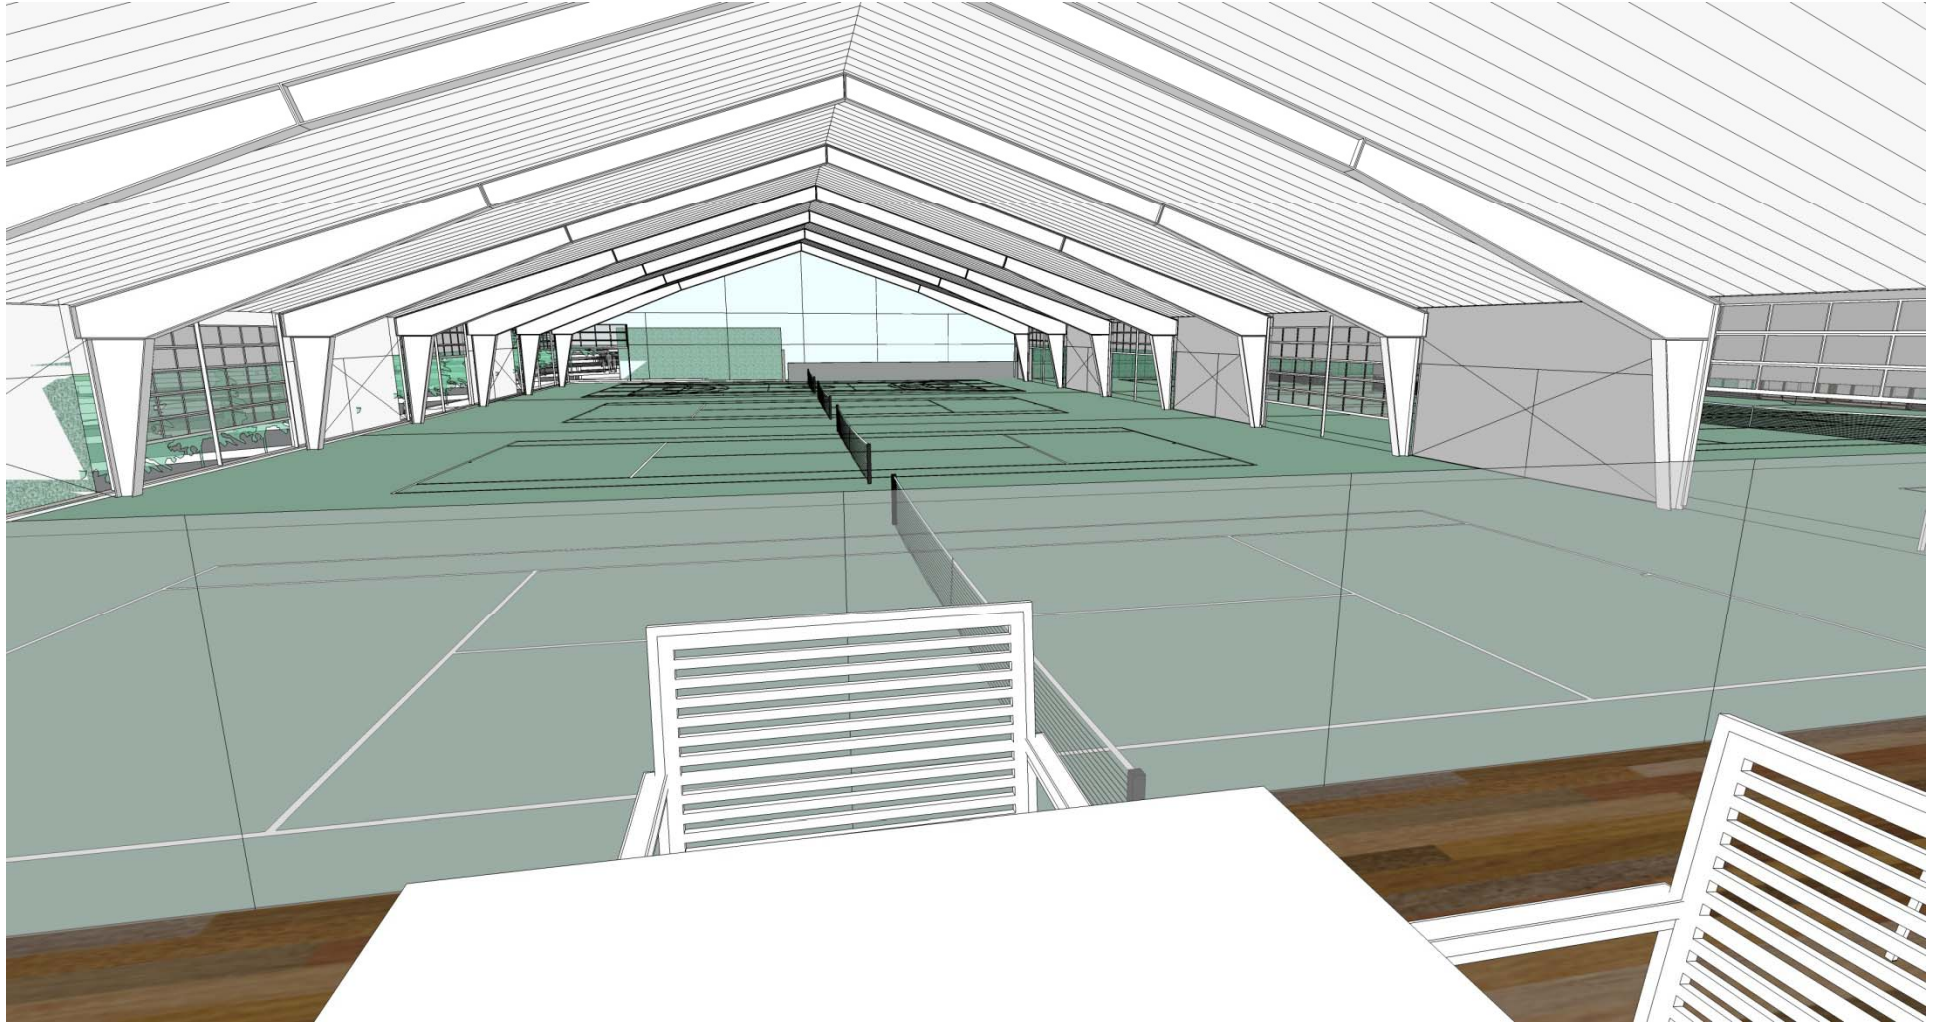


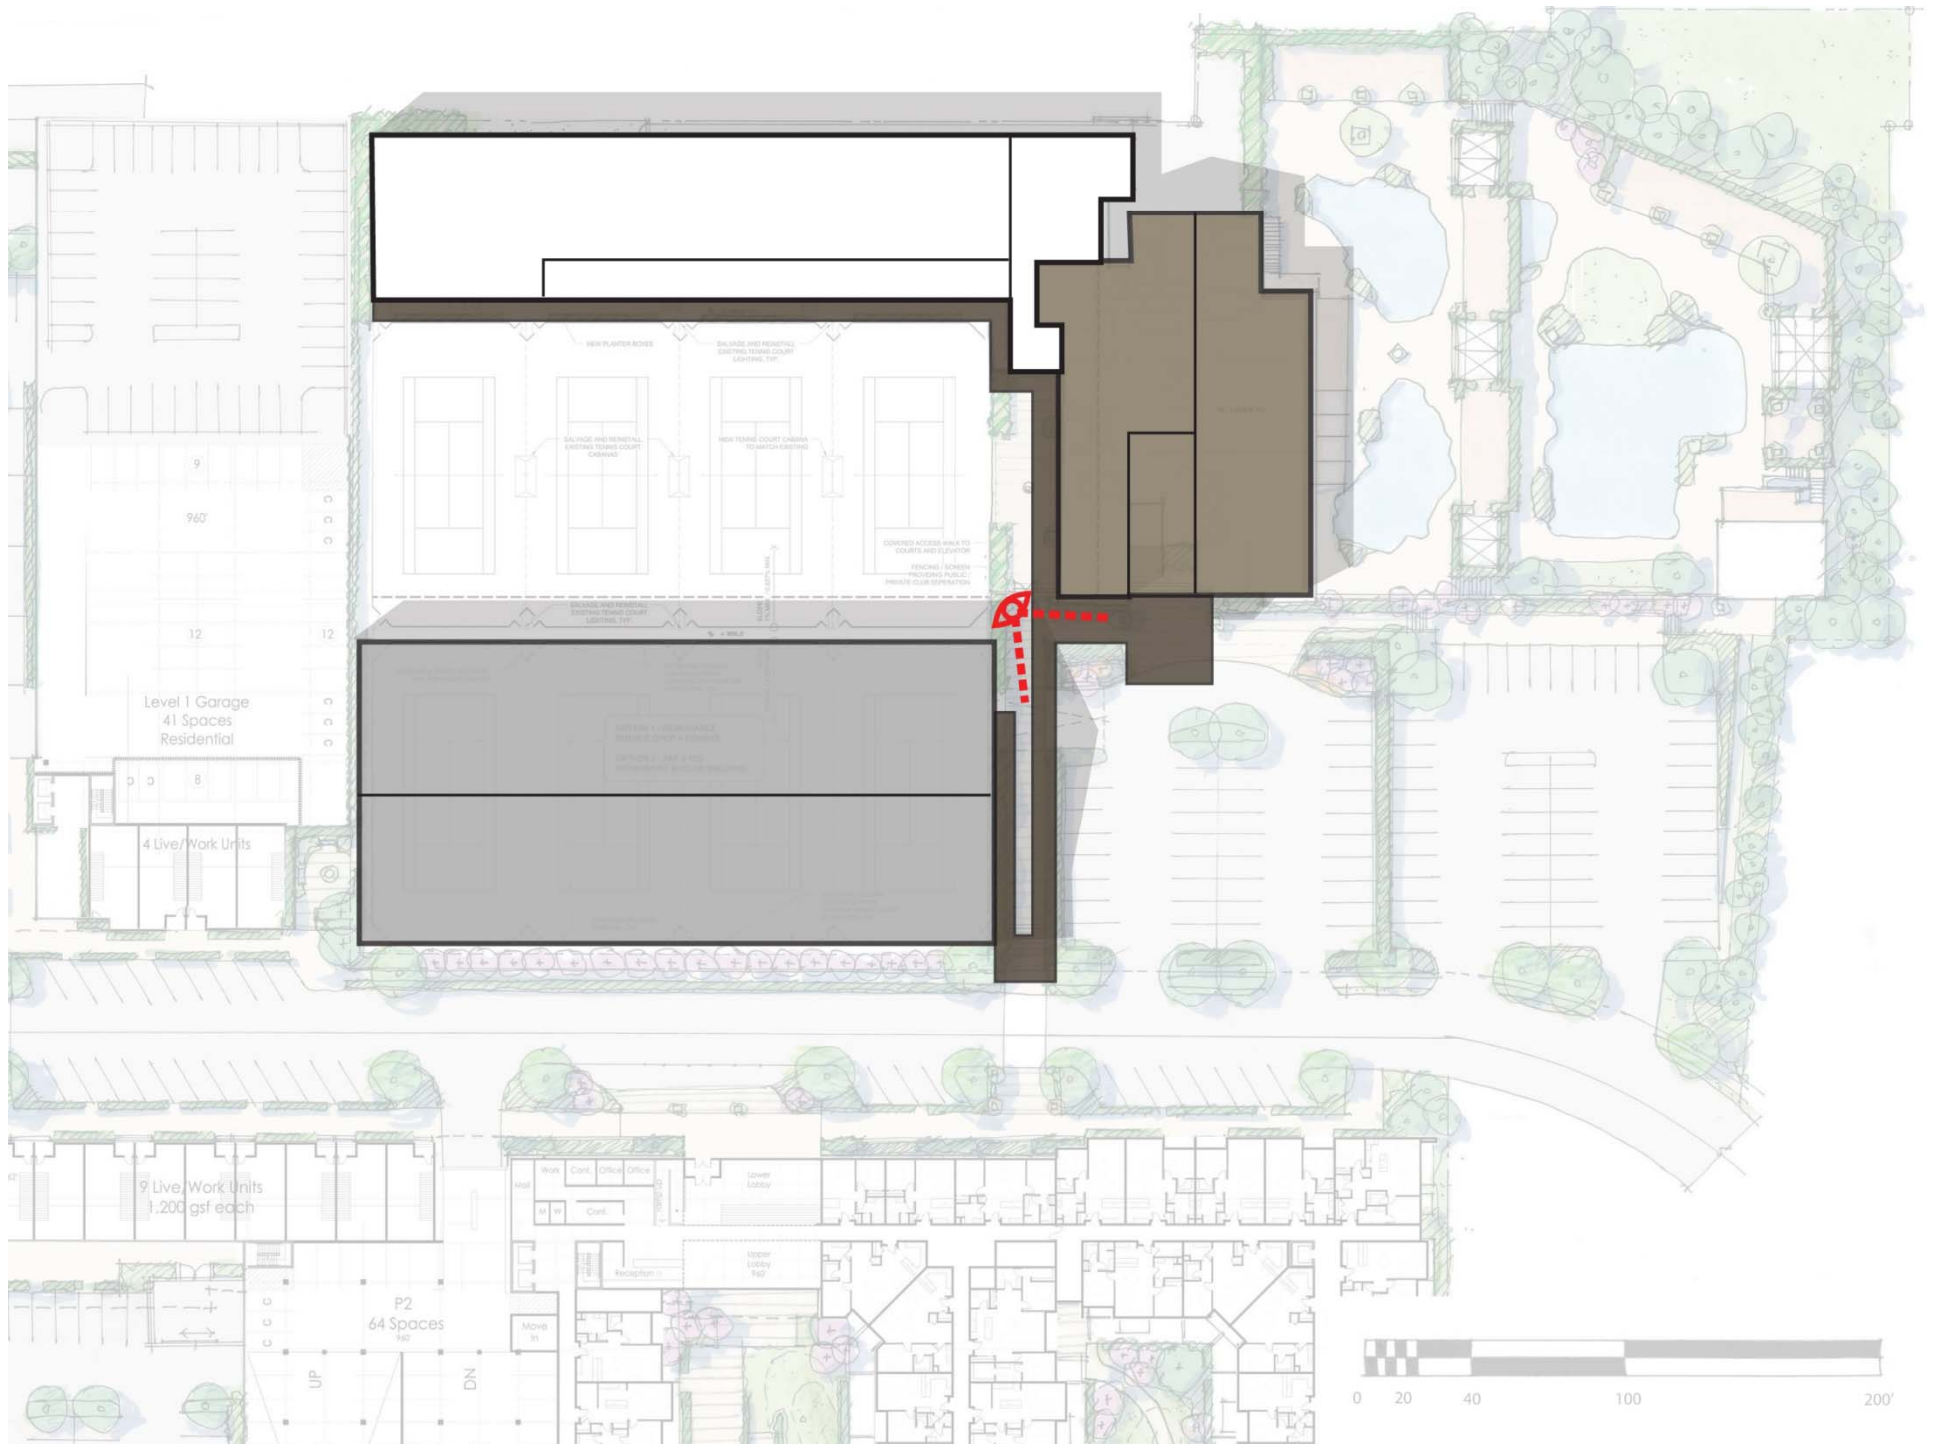




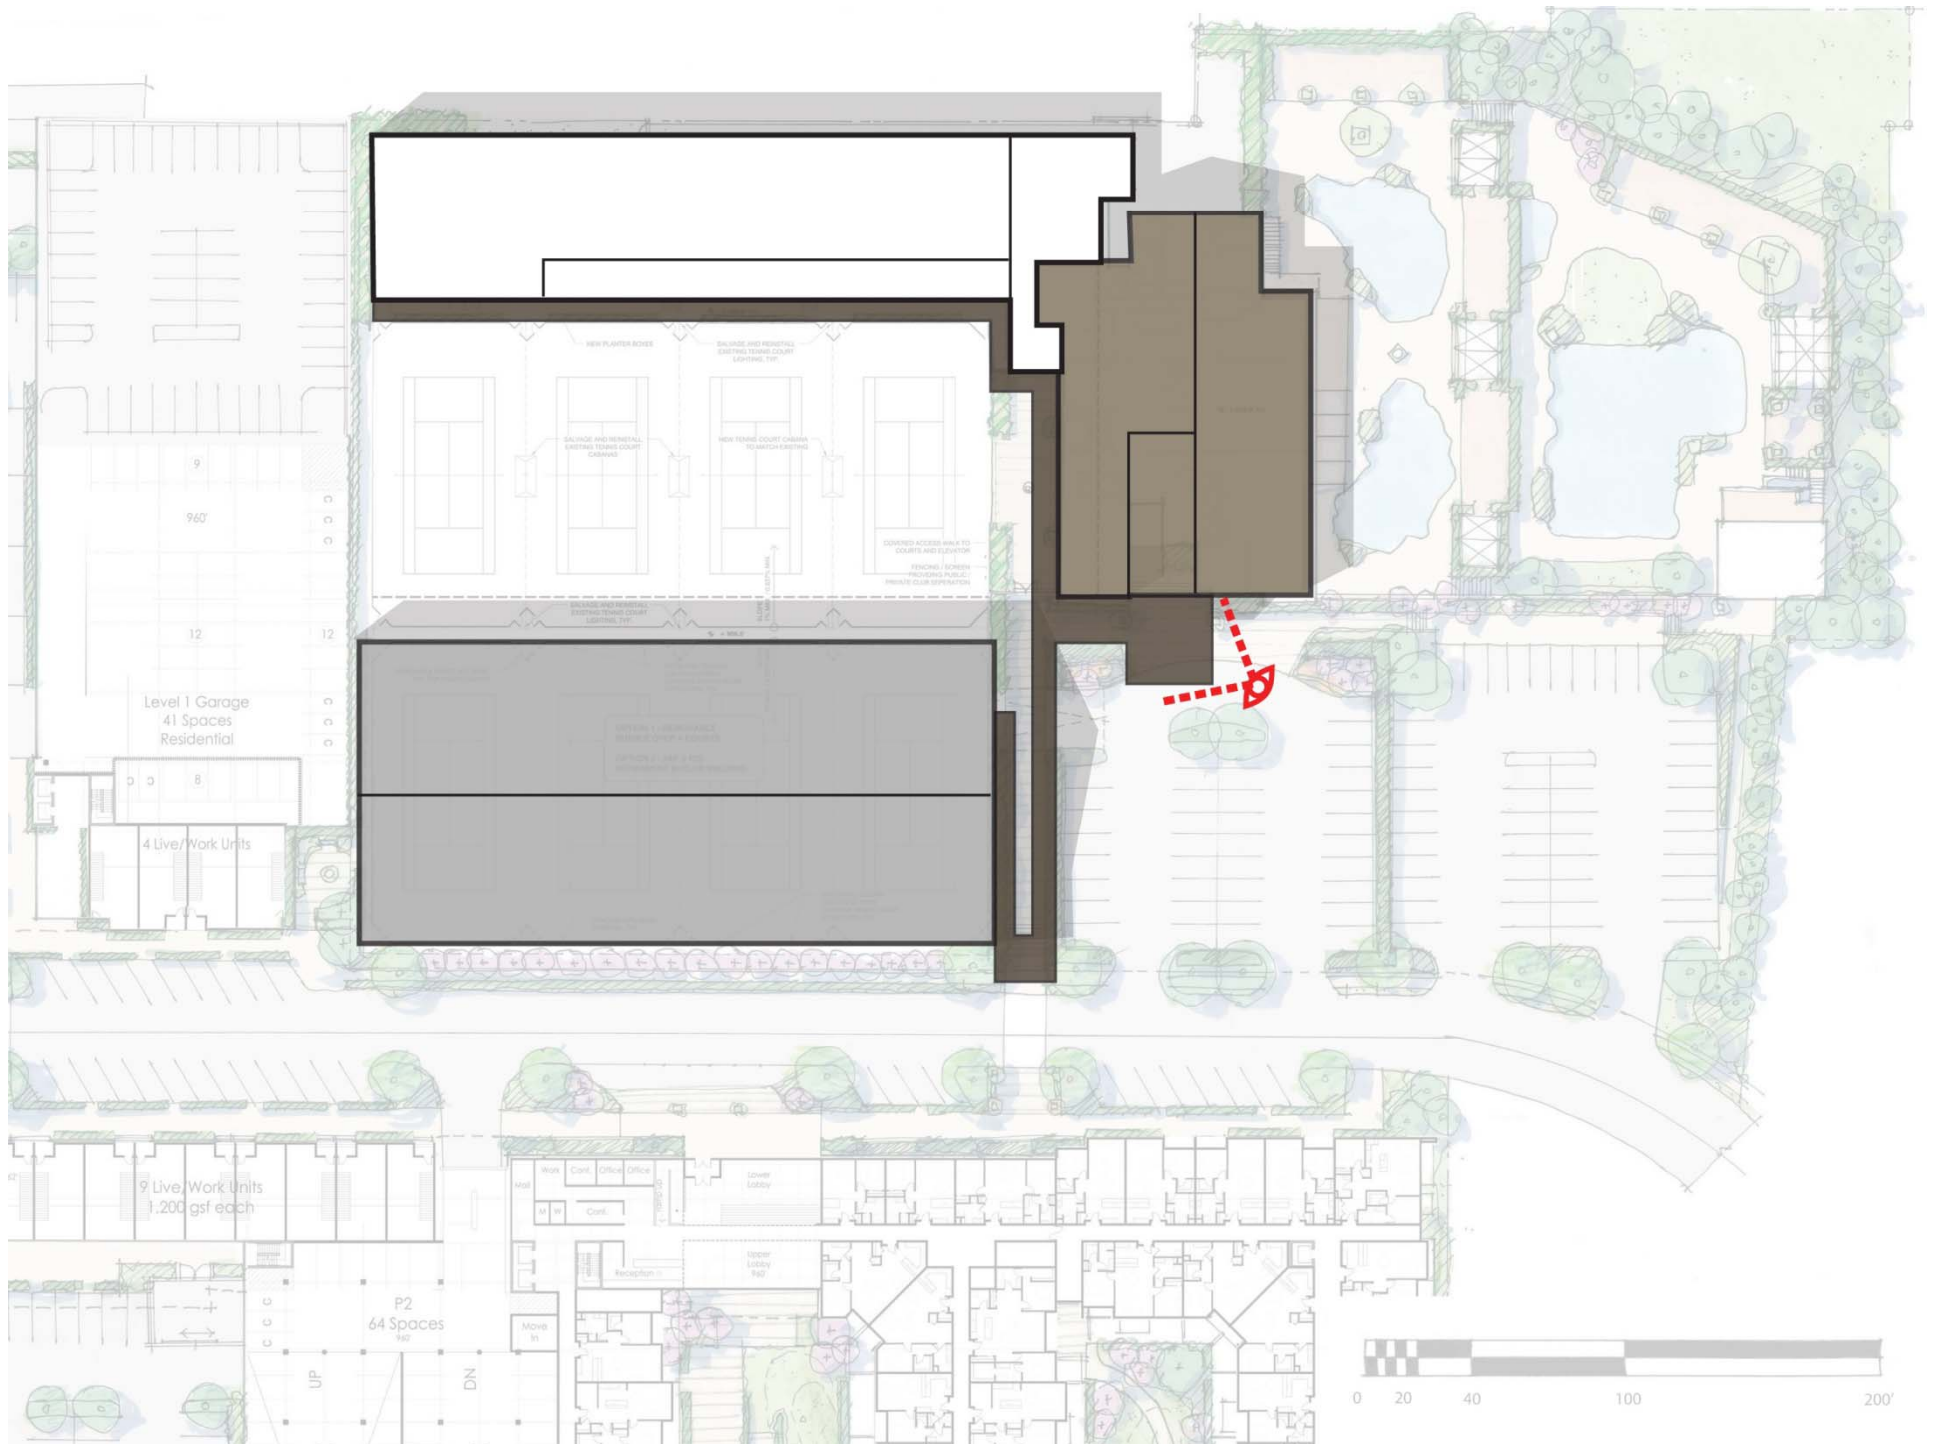

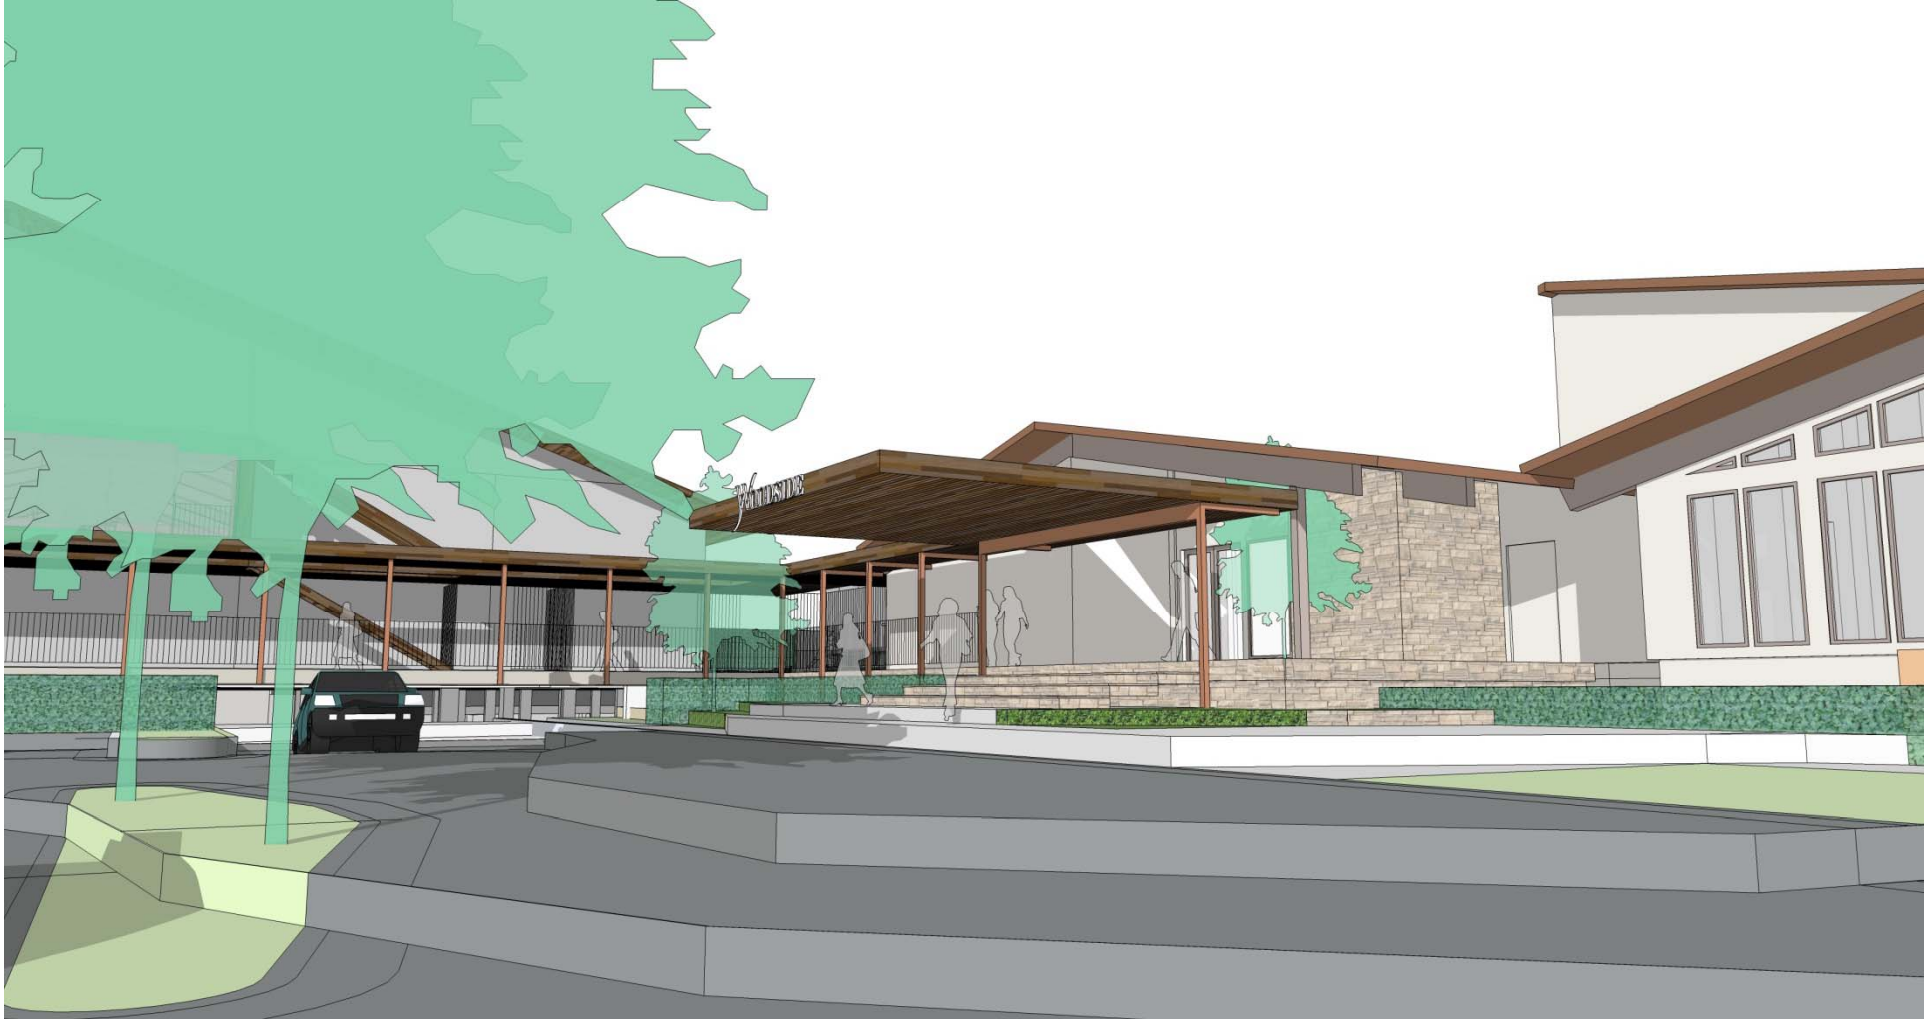

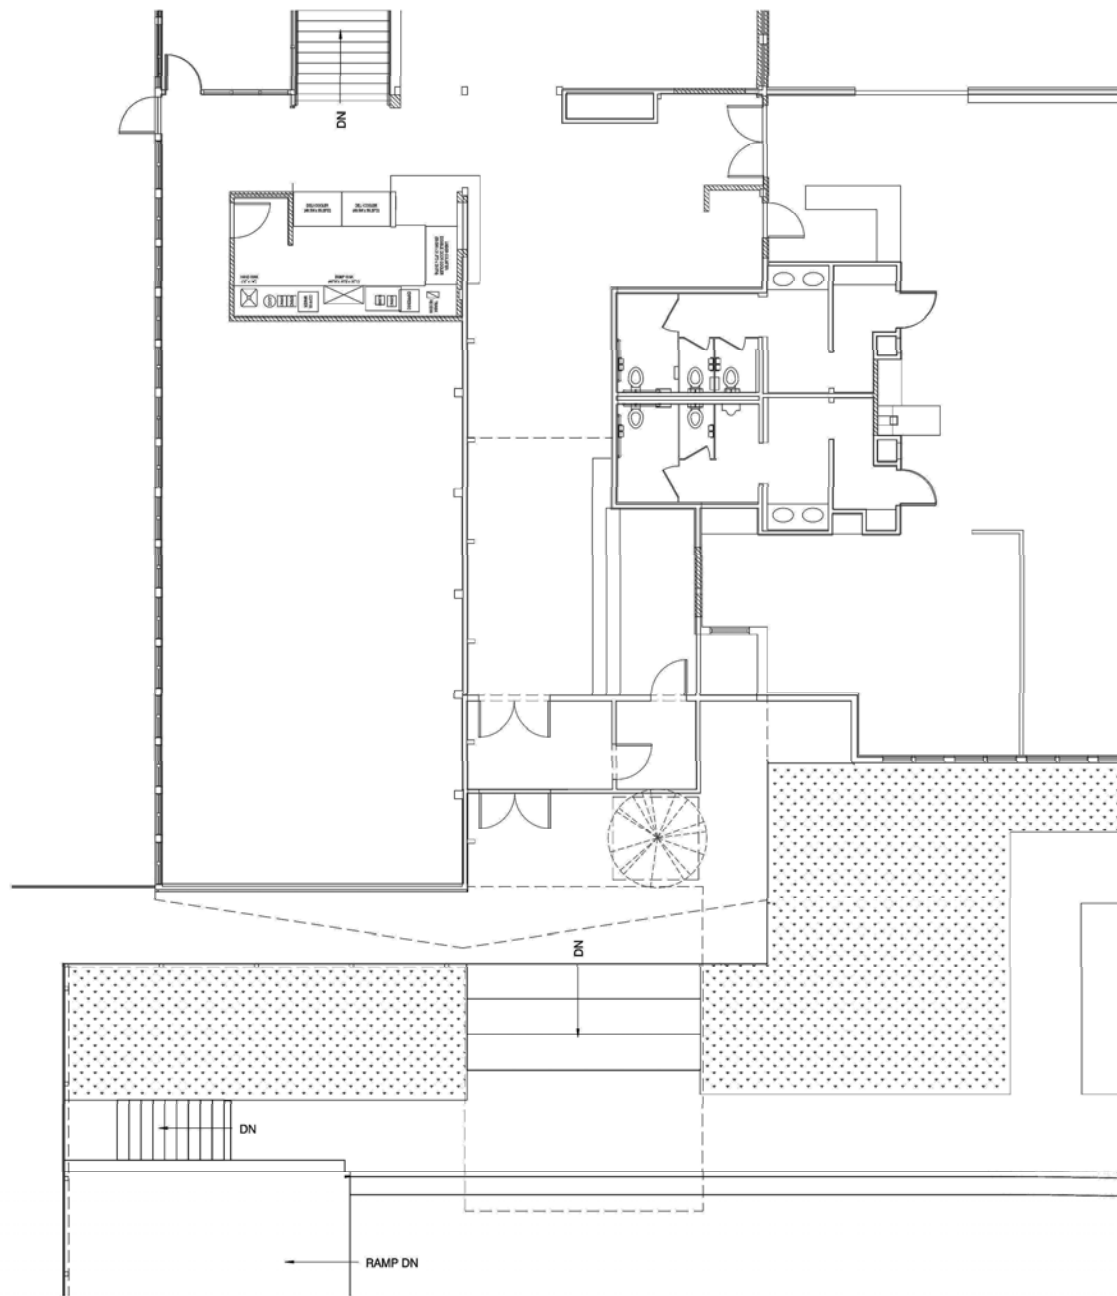

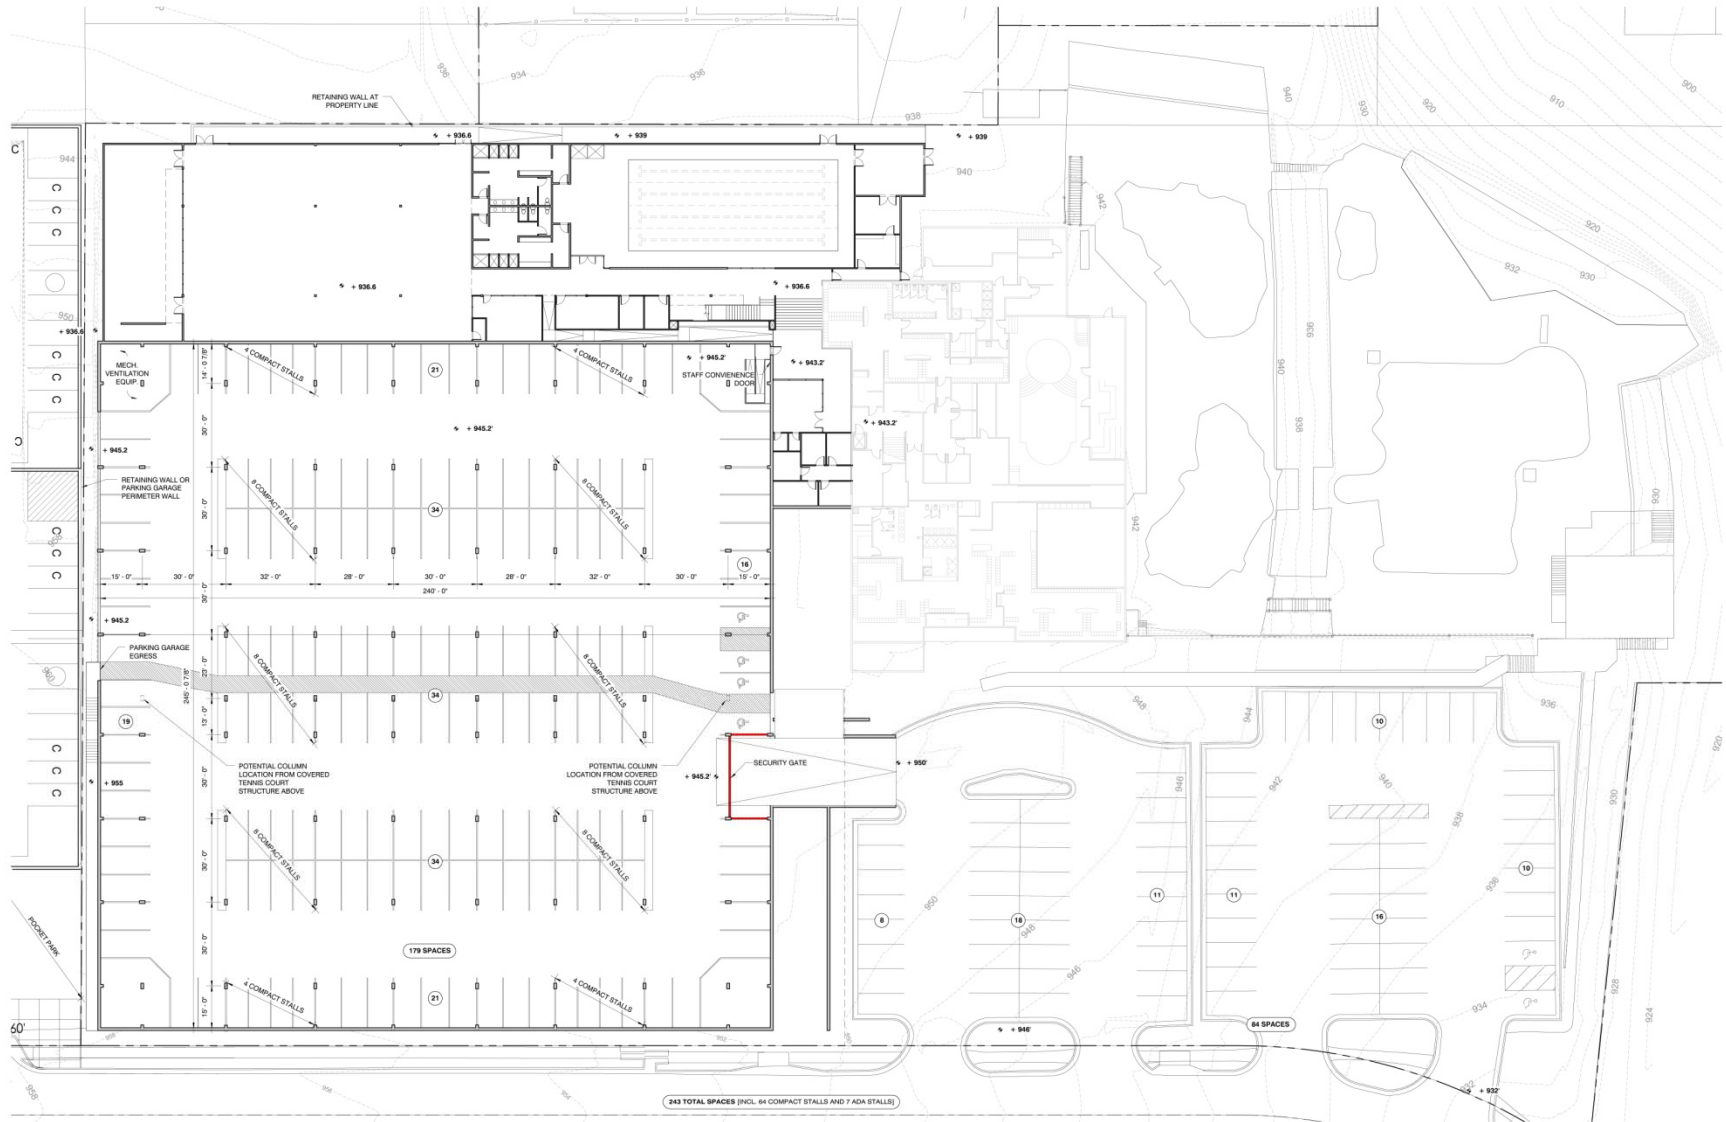

① LEVEL 1 - FF - KEY PLAN
1" = 20'-0"

